


← TO NOIDA CITY CENTRE

TO GREATER NOIDA →

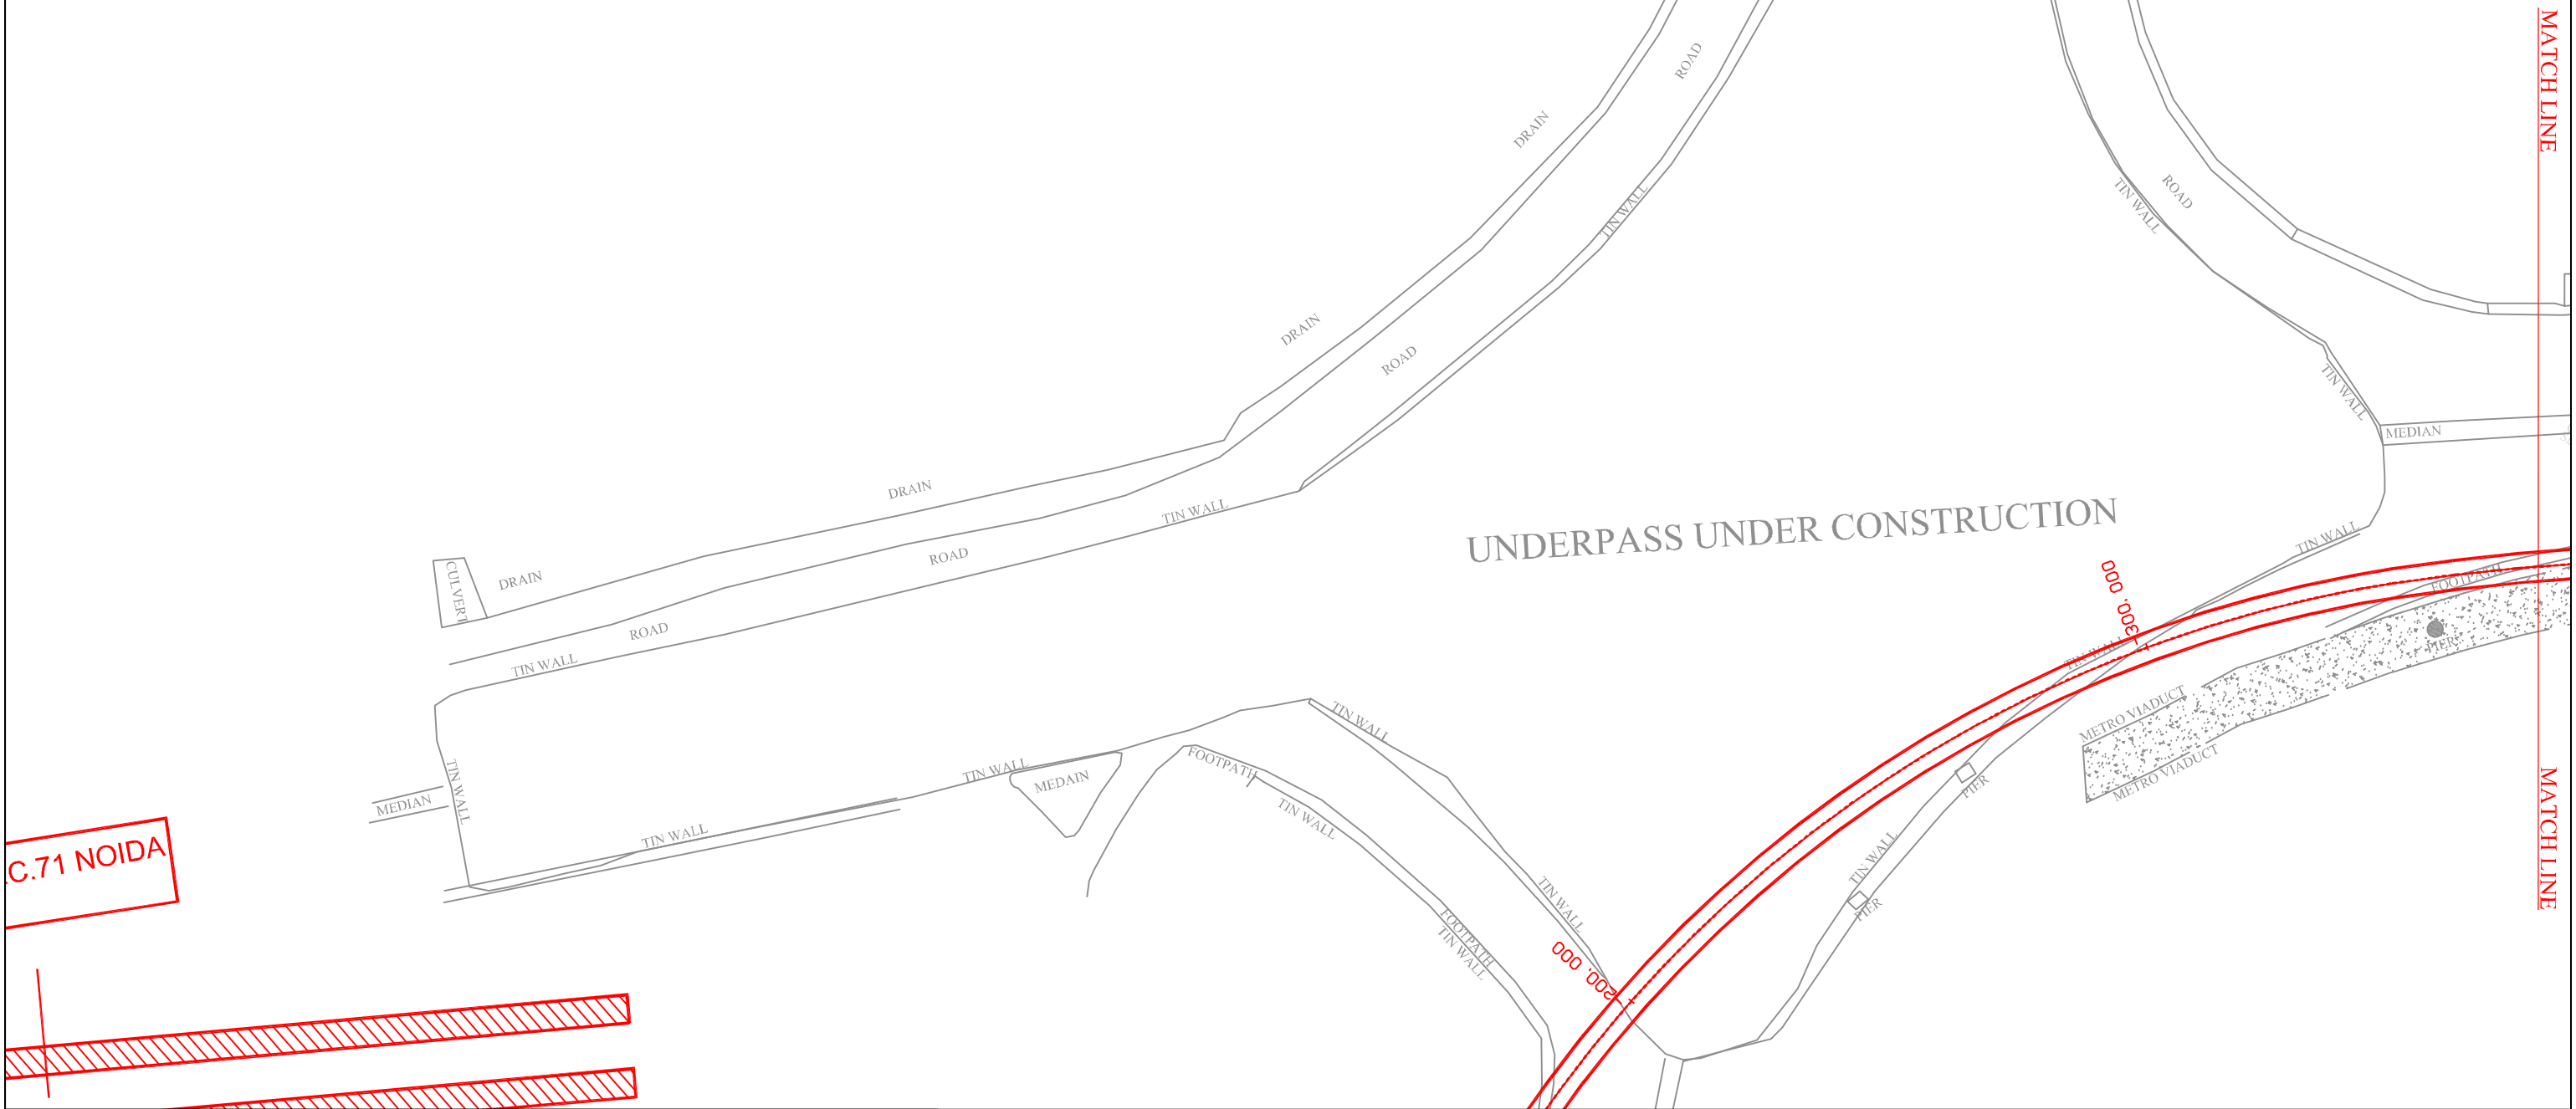

L E G E N D							
SL.NO.	DESCRIPTION	SYMBOL	SL.NO.	DESCRIPTION	SYMBOL	SL.NO.	DESCRIPTION
1.	Road	ROAD	15	Bridge		29	U. P. Pwr. Co. Ltd.
2	Boundary Wall		16	Bus Stop	B/Stop	30	Signal Post
3	Footpath		17	Fly Over		31	Control Point
4	Fence		18	Water Pipeline		32	Tree
5	Electric Line		19	Drain Hole	DH	33	Indraprastha G. Ltd.
6	POND	POND	20	Main Hole	MH	34	Well
7	Drain	DRAIN	21	Lamp Post		35	Culvert
8	Nala	NALA	22	Optical F-Cable	OFC	36	Junction Box
9	PARK/GREEN		23	Vodafone OFC	VDP	37	Electric Pole
10	Building	BUILD.	24	Transformer	TR	38	Bore Hole
11	Shop	SHOP	25	Airtel OFC	APT	39	Sign Board
12	Shed	SHED	26	Flood Light	FL	40	Tree No.
13	Temple	TMPL	27	Km Stone	KMS	41	Gtr.N.Ind.Dvlp.Athty
14	Gate		28	Handpump	HP	42	Noida.Pwr.Co.Ltd.

NOTES :-


■ ALL DIMENSIONS AND LEVELS ARE IN METRES.

CLIENT: **NOIDA METRO RAIL CORPORATION LTD.**
BLOCK-III, 3rd Floor, Ganga Shopping Complex, Sector-29, Noida-201301


PROJECT: TOPOGRAPHICAL SURVEY WORK OF PROPOSED METRO CORRIDOR FROM
SECTOR-51 NOIDA TO GREATOR NOIDA SECTOR-2

SUBMITTED BY: Mapage Infrastructure Pvt. Ltd. 9/57, EKLAVYA VIHAR, SECTOR-9, VASUNDHARA, GHAZIABAD (UP) INDIA TELEFAX-0120-4376001 EMAIL-mapageindia@gmail.com	DRWN	CHK'D	APP'D	DATE
				JAN.- 2020
	DRAWING No. DMRC/SECTOR-51 TO SECTOR-2/TOPO/2020			SHEET NO. 1/27
	SCALE - 1 : 1000			REV. 0

FORMAT
A 3

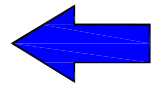

TO NOIDA CITY CENTRE

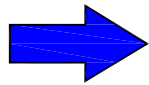


TO GREATER NOIDA

MATCH LINE


MATCH LINE

MATCH LINE

MATCH LINE

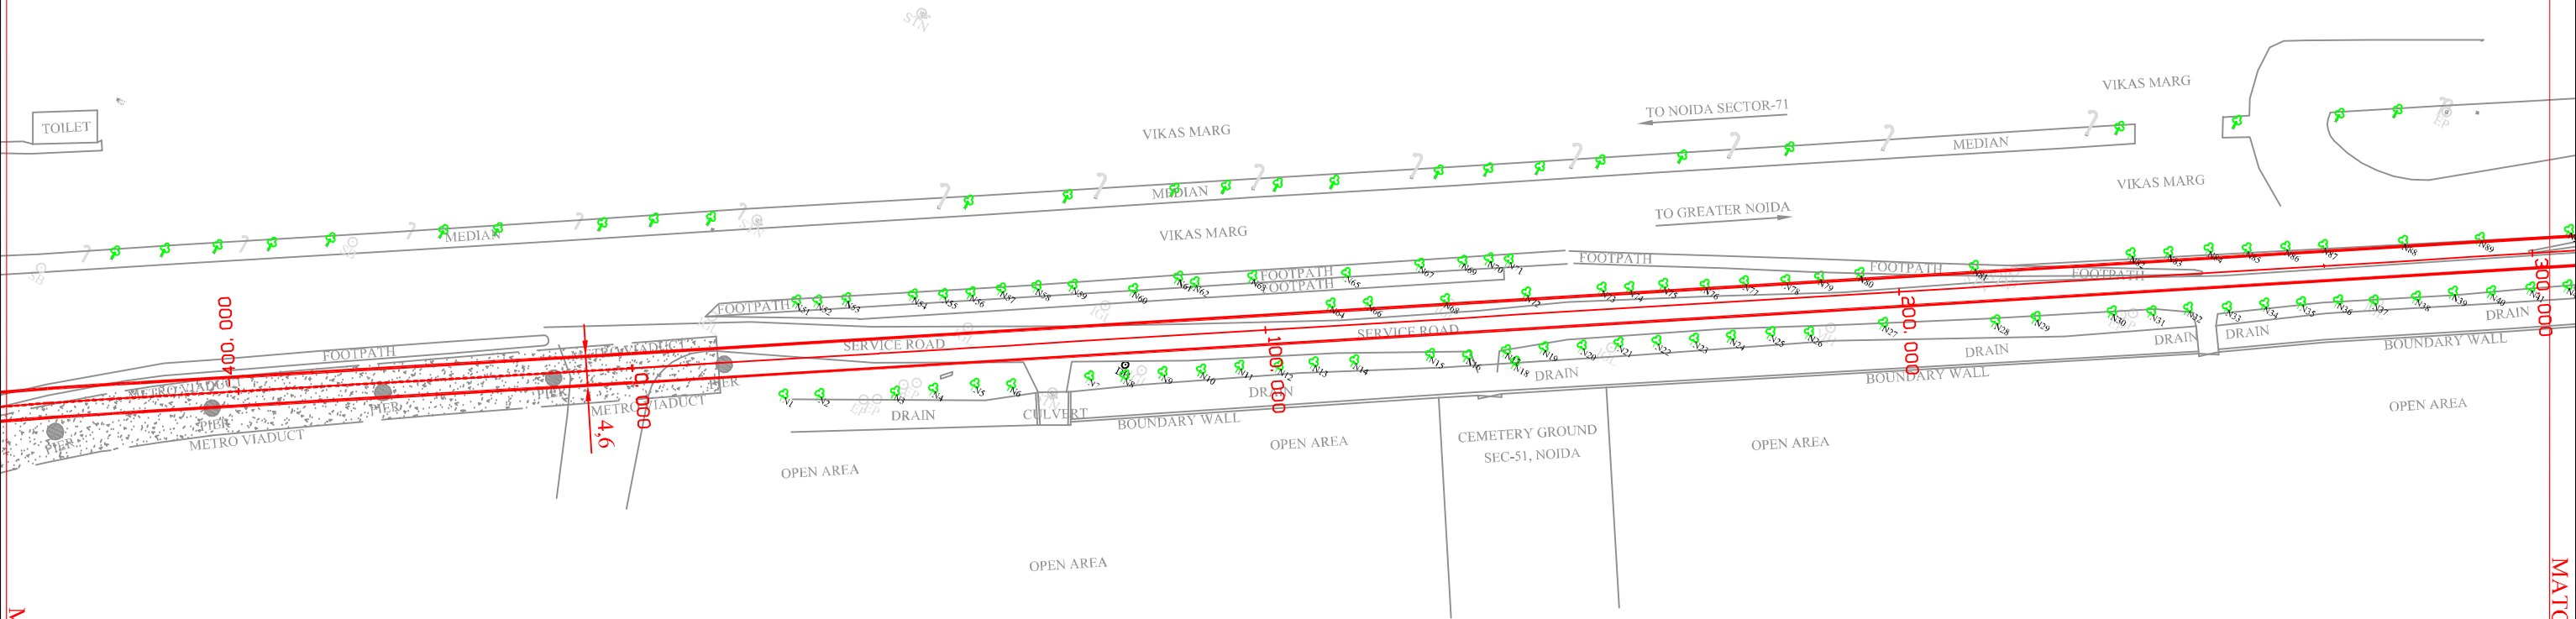

L E G E N D								
SL.NO.	DESCRIPTION	SYMBOL	SL.NO.	DESCRIPTION	SYMBOL	SL.NO.	DESCRIPTION	SYMBOL
1.	Road	ROAD	15.	Bridge	BRIDGE	29.	U. P. Pwr. Co. Ltd.	UPPCL 33KV
2.	Boundary Wall	BOUNDARY WALL	16.	Bus Stop	B/Stop	30.	Signal Post	SIGNAL POST
3.	Footpath	FOOTPATH	17.	Fly Over	FLY OVER	31.	Control Point	CONTROL POINT
4.	Fence	FENCE	18.	Water Pipeline	WATER PIPELINE	32.	Tree	TREE
5.	Electric Line	ELECTRIC LINE	19.	Drain Hole	DH	33.	Indraprastha G. Ltd.	INDRAPRASTHA G. LTD.
6.	POND	POND	20.	Main Hole	MH	34.	Well	WELL
7.	Drain	DRAIN	21.	Lamp Post	LP	35.	Culvert	CULVERT
8.	Nala	NALA	22.	Optical F-Cable	OFC	36.	Junction Box	JUNCTION BOX
9.	PARK/GREEN	PARK/GREEN	23.	Vodafone OFC	VDP	37.	Electric Pole	ELECTRIC POLE
10.	Building	BUILD.	24.	Transformer	TR	38.	Bore Hole	BORE HOLE
11.	Shop	SHOP	25.	Airtel OFC	APTI	39.	Sign Board	SIGN BOARD
12.	Shed	SHED	26.	Flood Light	FL	40.	Tree No.	NI00
13.	Temple	TMPL	27.	Km Stone	KMS	41.	Gr.N.Ind.Dvlp.Athty	GNDIA 11KV
14.	Gate	GATE	28.	Handpump	HP	42.	Noida.Pwr.Co.Ltd.	NPCL 11KV

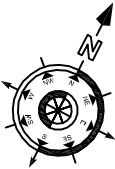

NOTES :-
■ ALL DIMENSIONS AND LEVELS ARE IN METRES.

CLIENT:  **NOIDA METRO RAIL CORPORATION LTD.**
BLOCK-III, 3rd Floor, Ganga Shopping Complex, Sector-29, Noida-201301

PROJECT: TOPOGRAPHICAL SURVEY WORK OF PROPOSED METRO CORRIDOR FROM
SECTOR-51 NOIDA TO GREATOR NOIDA SECTOR-2

SUBMITTED BY:  **Mapage Infrastructure Pvt. Ltd.**
9/57, EKLAVYA VIHAR, SECTOR-9,
VASUNDHARA, GHAZIABAD (UP) INDIA
TELEFAX-0120-4376001
EMAIL-mapageindia@gmail.com

DRWN	CHK'D	APP'D	DATE
			JAN.- 2020
DRAWING No. DMRC/SECTOR-51 TO SECTOR-2/TOPO/2020			SHEET NO. 2/27
SCALE - 1 : 1000			REV. 0
			FORMAT A 3

← TO NOIDA CITY CENTRE

TO GREATER NOIDA →




L E G E N D							
SL.NO.	DESCRIPTION	SYMBOL	SL.NO.	DESCRIPTION	SYMBOL	SL.NO.	DESCRIPTION
1.	Road	ROAD	15.	Bridge		29.	U. P. Pwr. Co. Ltd.
2.	Boundary Wall		16.	Bus Stop	B/Stop	30.	Signal Post
3.	Footpath		17.	Fly Over		31.	Control Point
4.	Fence		18.	Water Pipeline		32.	Tree
5.	Electric Line		19.	Drain Hole	DH	33.	Indraprastha G. Ltd.
6.	POND	POND	20.	Main Hole	MH	34.	Well
7.	Drain	DRAIN	21.	Lamp Post		35.	Culvert
8.	Nala	NALA	22.	Optical F-Cable	OFC	36.	Junction Box
9.	PARK/GREEN		23.	Vodafone OFC	VDP	37.	Electric Pole
10.	Building	BUILD.	24.	Transformer		38.	Bore Hole
11.	Shop	SHOP	25.	Airtel OFC	APT	39.	Sign Board
12.	Shed	SHED	26.	Flood Light	FL	40.	Tree No.
13.	Temple	TMPL	27.	Km Stone	KMS	41.	Gtr.N.Ind.Dvlp.Athty
14.	Gate		28.	Handpump	HP	42.	Noida.Pwr.Co.Ltd.

NOTES :-

■ ALL DIMENSIONS AND LEVELS ARE IN METRES.


CLIENT:  NOIDA METRO RAIL CORPORATION LTD. BLOCK-III, 3rd Floor, Ganga Shopping Complex, Sector-29, Noida-201301				
PROJECT: TOPOGRAPHICAL SURVEY WORK OF PROPOSED METRO CORRIDOR FROM SECTOR-51 NOIDA TO GREATOR NOIDA SECTOR-2				
SUBMITTED BY:  Mapage Infrastructure Pvt. Ltd. 9/57, EKLAVYA VIHAR, SECTOR-9, VASUNDHARA, GHAZIABAD (UP) INDIA TELEFAX-0120-4376001 EMAIL-mapageindia@gmail.com	DRWN	CHK'D	APP'D	DATE
				JAN.- 2020
	DRAWING No.			SHEET NO.
	DMRC/SECTOR-51 TO SECTOR-2/TOPO/2020			3/27
				REV.
	SCALE - 1 : 1000			0
				FORMAT
				A 3



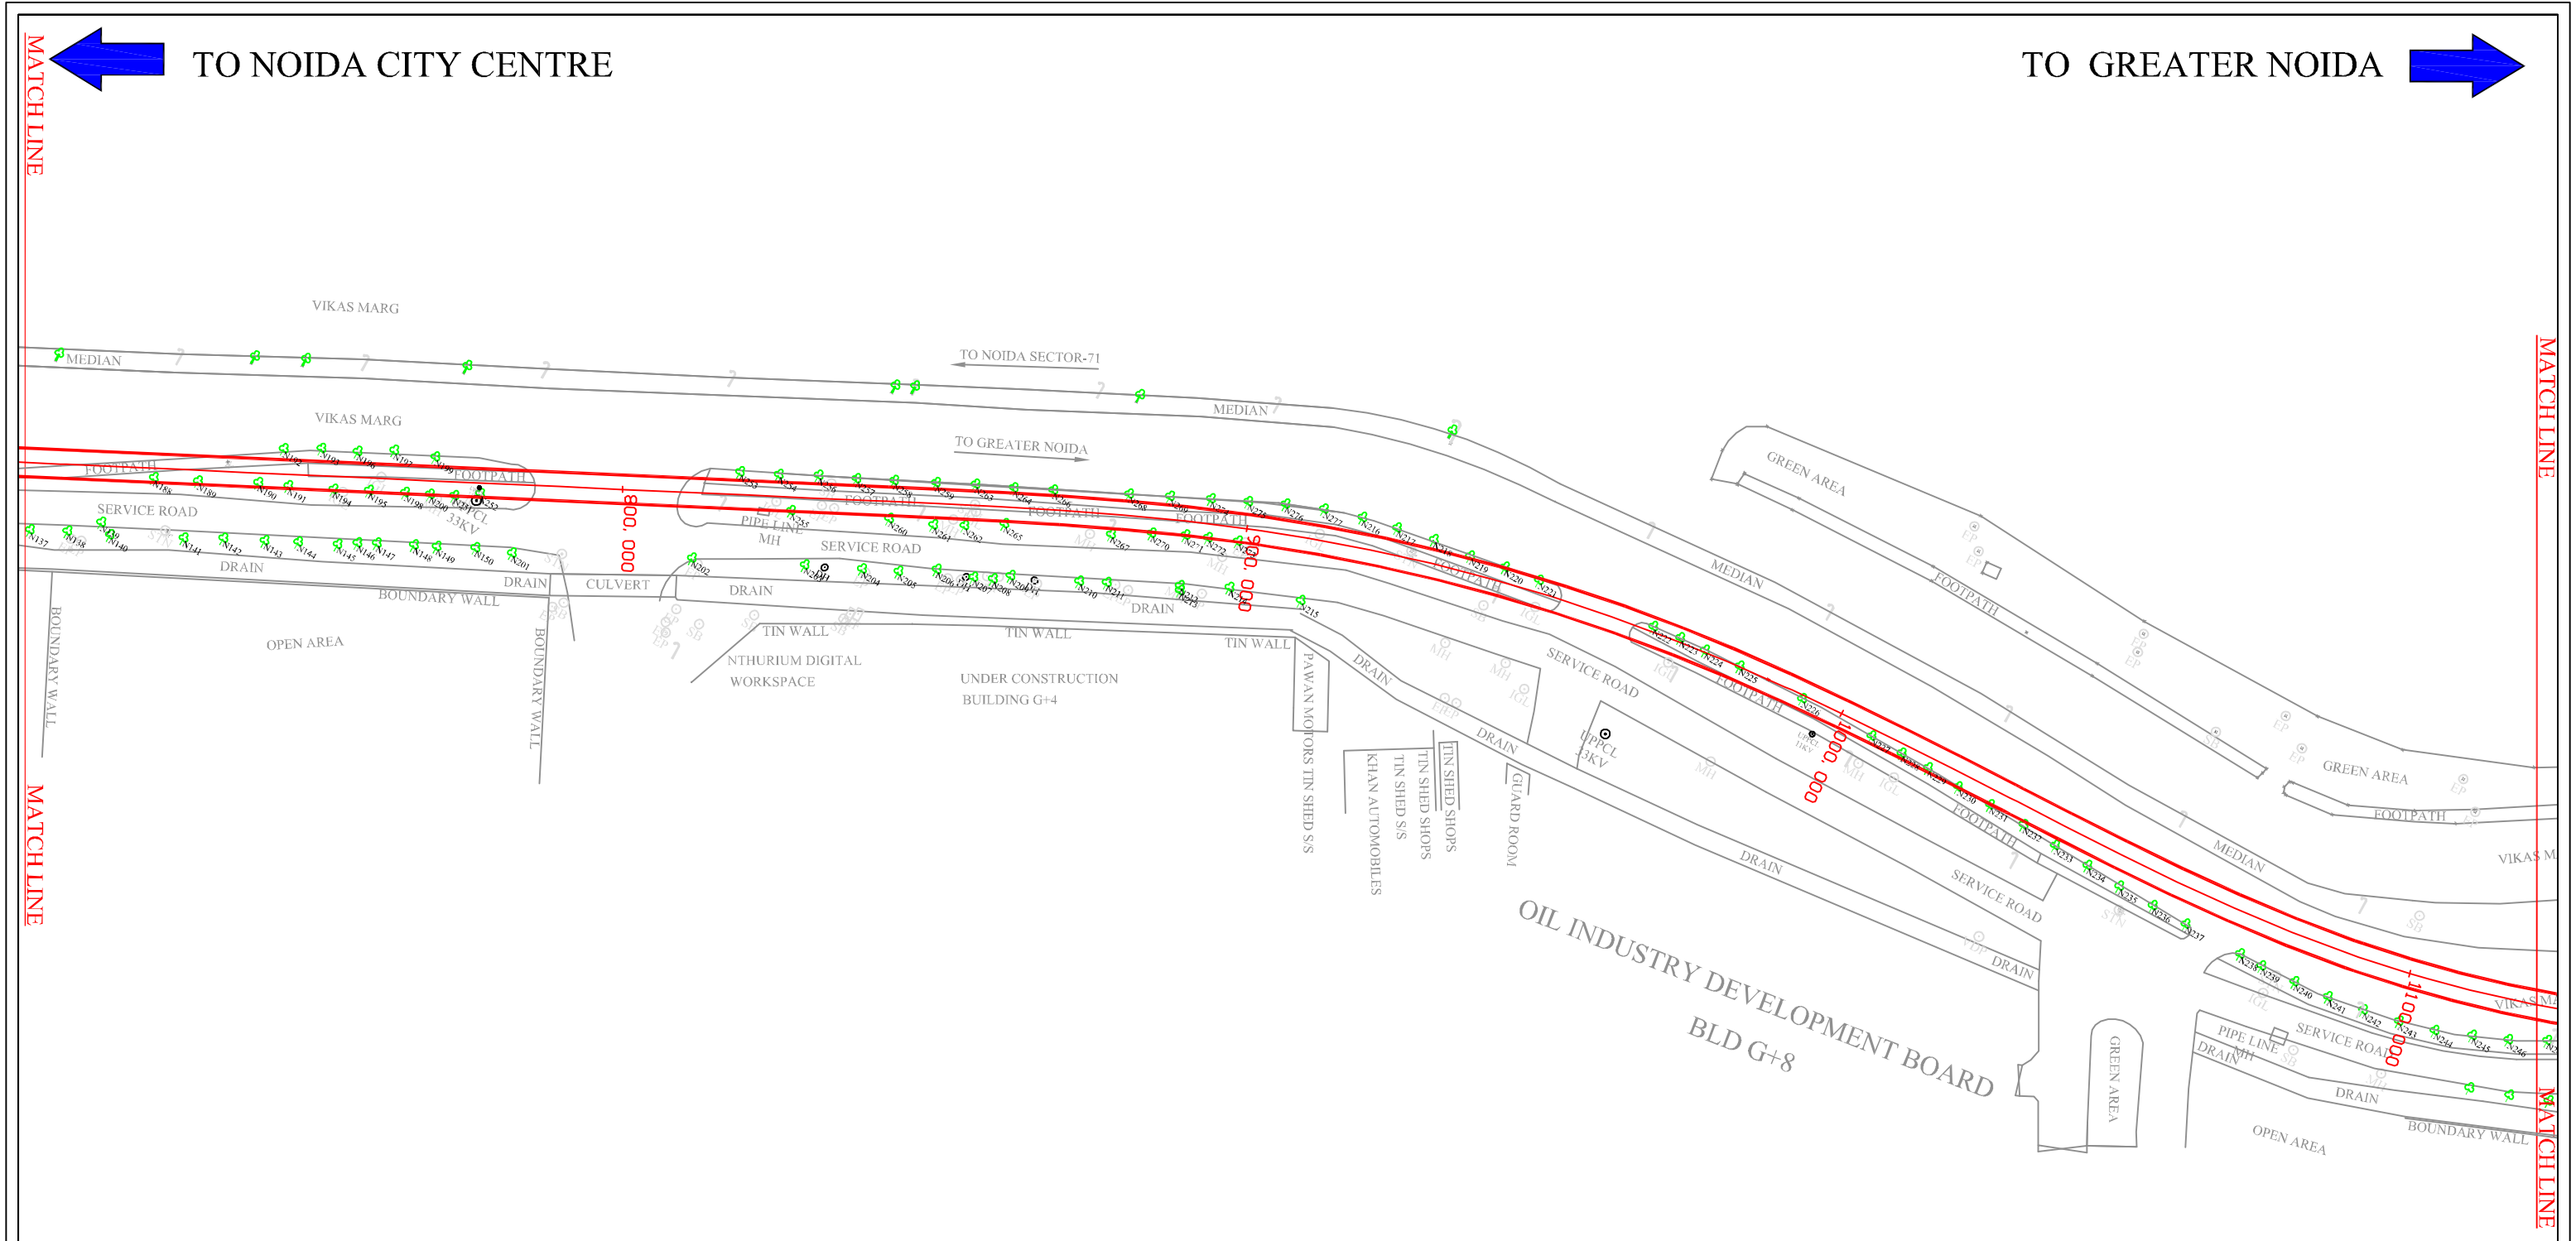

L E G E N D							
SL.NO.	DESCRIPTION	SYMBOL	SL.NO.	DESCRIPTION	SYMBOL	SL.NO.	DESCRIPTION
1.	Road	ROAD	15	Bridge		29	U. P. Pwr. Co. Ltd.
2	Boundary Wall		16	Bus Stop	B/Stop	30	Signal Post
3	Footpath		17	Fly Over		31	Control Point
4	Fence		18	Water Pipeline		32	Tree
5	Electric Line		19	Drain Hole	DH	33	Indraprastha G. Ltd.
6	POND	POND	20	Main Hole	MH	34	Well
7	Drain	DRAIN	21	Lamp Post		35	Culvert
8	Nala	NALA	22	Optical F-Cable	OFC	36	Junction Box
9	PARK/GREEN		23	Vodafone OFC	VDP	37	Electric Pole
10	Building	BUILD.	24	Transformer	TR	38	Bore Hole
11	Shop	SHOP	25	Airtel OFC	APT	39	Sign Board
12	Shed	SHED	26	Flood Light	FL	40	Tree No.
13	Temple	TMPL	27	Km Stone	KMS	41	Gr.N.Ind.Dvlp.Athty
14	Gate		28	Handpump	HP	42	Noida.Pwr.Co.Ltd.



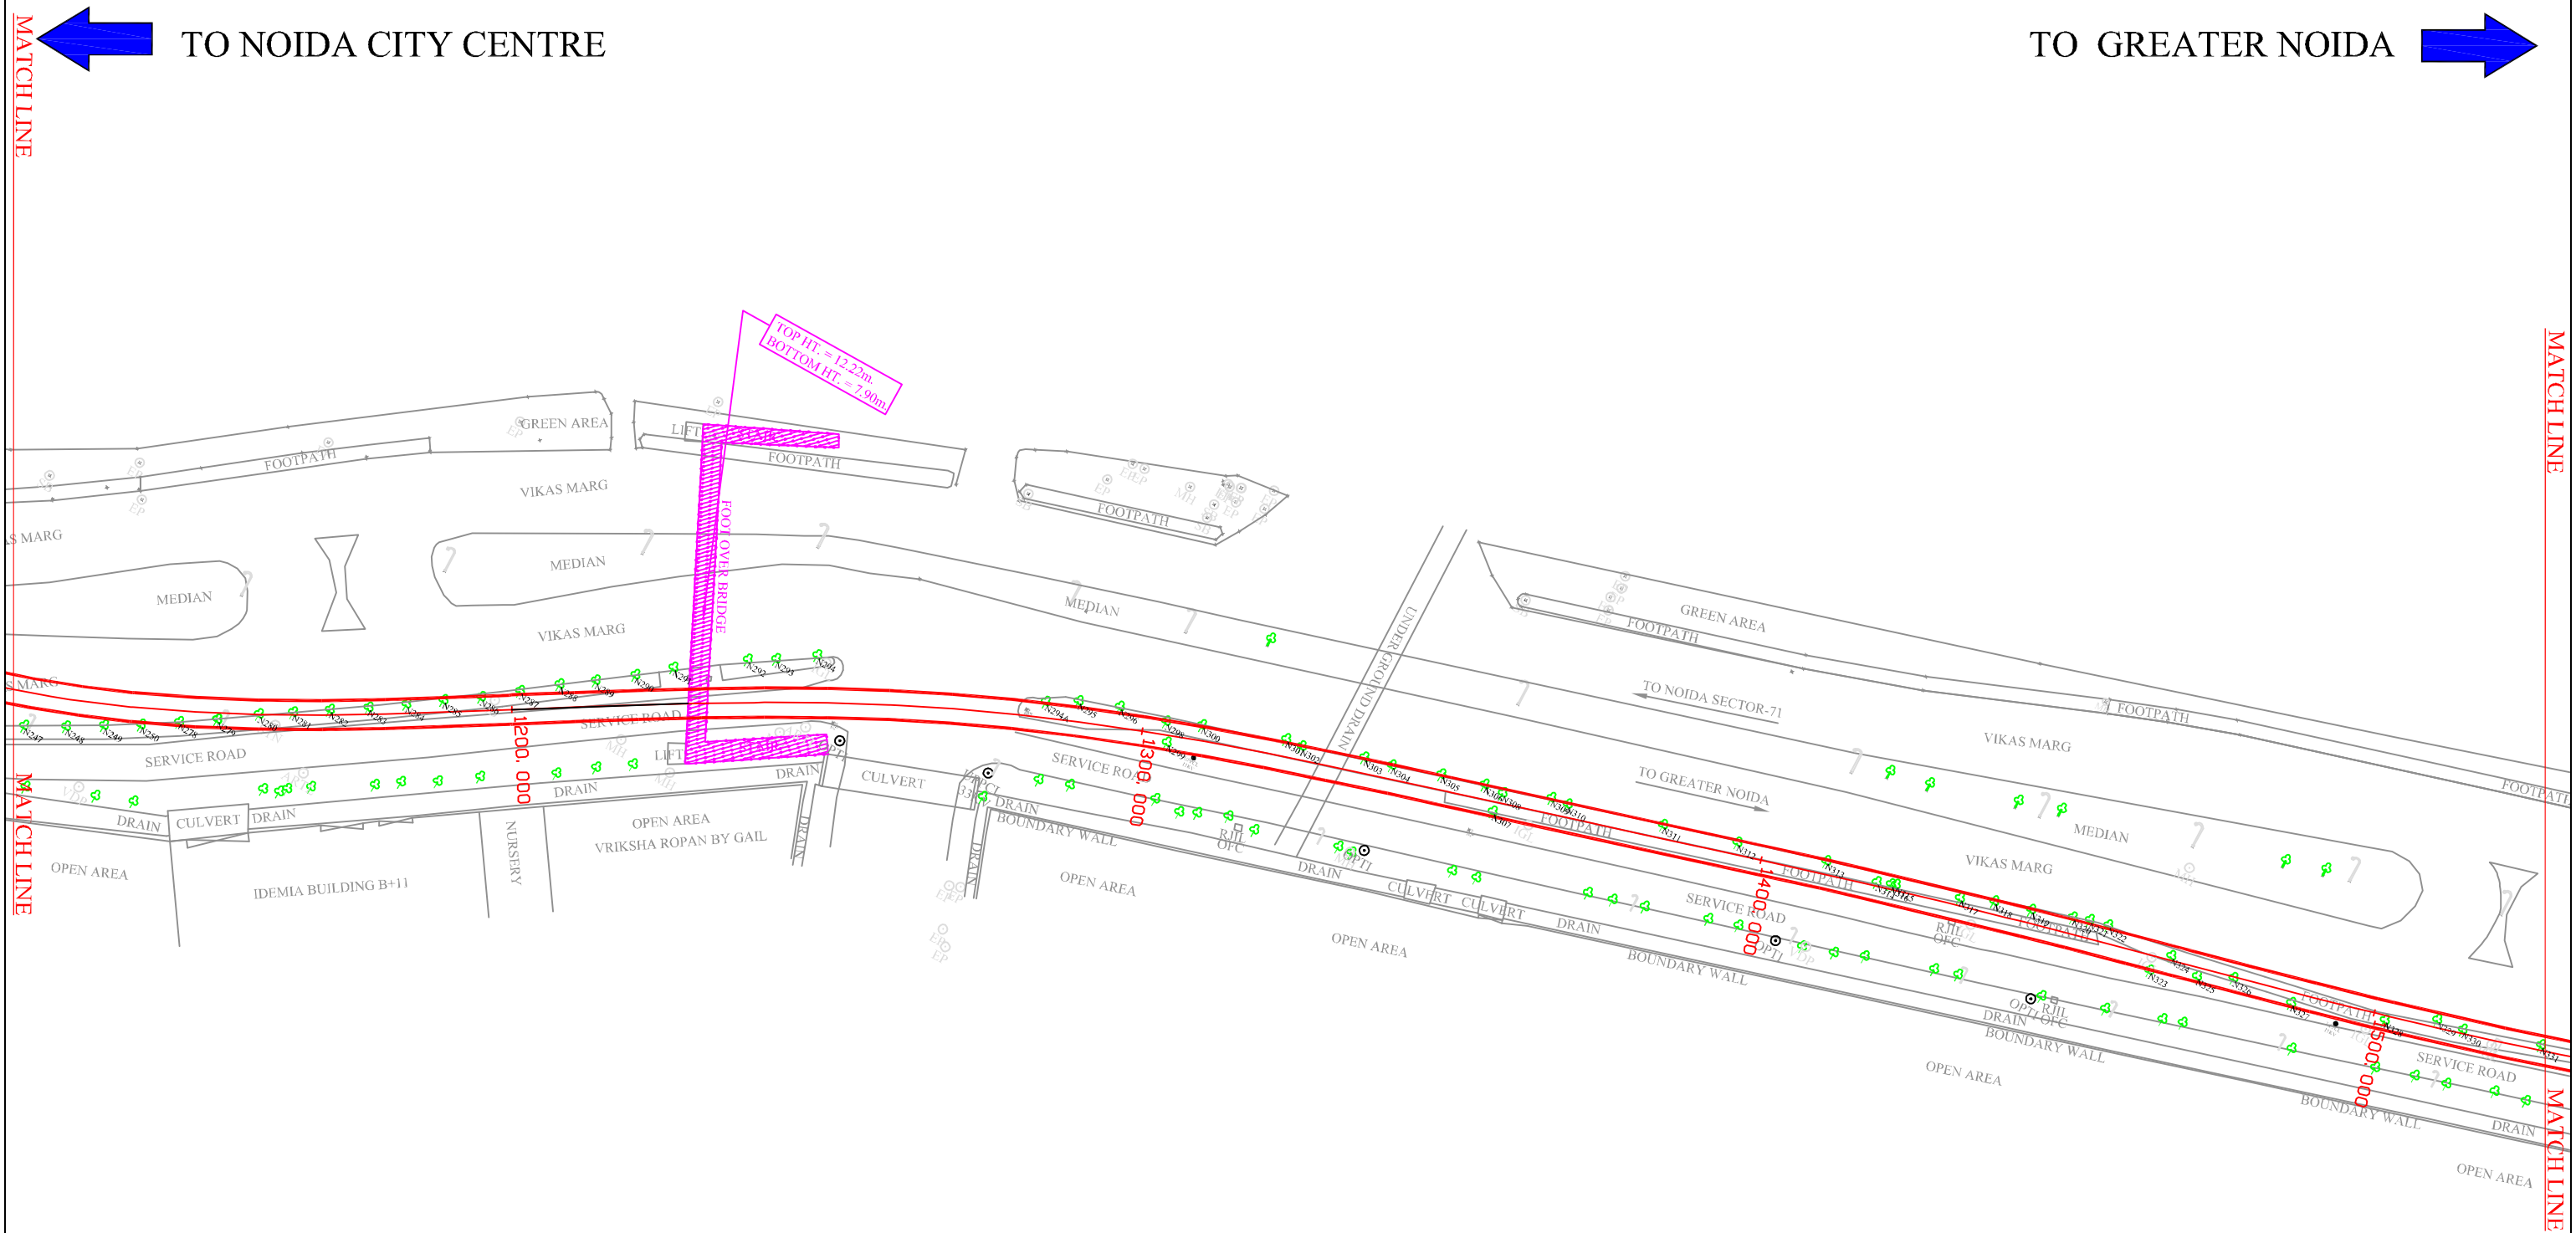

L E G E N D								
SL.NO.	DESCRIPTION	SYMBOL	SL.NO.	DESCRIPTION	SYMBOL	SL.NO.	DESCRIPTION	SYMBOL
1.	Road	ROAD	15.	Bridge		29.	U. P. Pwr. Co. Ltd.	UPPCL 33KV
2.	Boundary Wall		16.	Bus Stop	B/Stop	30.	Signal Post	
3.	Footpath		17.	Fly Over		31.	Control Point	
4.	Fence		18.	Water Pipeline		32.	Tree	
5.	Electric Line		19.	Drain Hole	DH	33.	Indraprastha G. Ltd.	
6.	POND	POND	20.	Main Hole	MH	34.	Well	
7.	Drain	DRAIN	21.	Lamp Post		35.	Culvert	Culvert
8.	Nala	NALA	22.	Optical F-Cable	OFC	36.	Junction Box	
9.	PARK/GREEN		23.	Vodafone OFC	VDP	37.	Electric Pole	
10.	Building	BUILD.	24.	Transformer	TR	38.	Bore Hole	
11.	Shop	SHOP	25.	Airtel OFC	APT	39.	Sign Board	
12.	Shed	SHED	26.	Flood Light	FL	40.	Tree No.	N100
13.	Temple	TMPL	27.	Km Stone	KMS	41.	Gr.N.Ind.Dvlp.Athty	GNDIA (UEV)
14.	Gate		28.	Handpump	HP	42.	Noida.Pwr.Co.Ltd.	NPCL III


NOTES :-

■ ALL DIMENSIONS AND LEVELS ARE IN METRES.

CLIENT: **NOIDA METRO RAIL CORPORATION LTD.**
BLOCK-III, 3rd Floor, Ganga Shopping Complex, Sector-29, Noida-201301

PROJECT: TOPOGRAPHICAL SURVEY WORK OF PROPOSED METRO CORRIDOR FROM
SECTOR-51 NOIDA TO GREATOR NOIDA SECTOR-2

SUBMITTED BY: Mapage Infrastructure Pvt. Ltd. 9/57, EKLAVYA VIHAR, SECTOR-9, VASUNDHARA, GHAZIABAD (UP) INDIA TELEFAX-0120-4376001 EMAIL-mapageindia@gmail.com	DRWN	CHK'D	APP'D	DATE
				JAN.-2020
	DRAWING No. DMRC/SECTOR-51 TO SECTOR-2/TOPO/2020			SHEET NO. 5/27
	SCALE - 1 : 1000			REV. 0
				FORMAT A 3


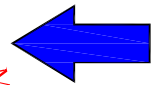


TO NOIDA CITY CENTRE


①

NOIDA SEC.122
CH:1643.858m

TO GREATER NOIDA

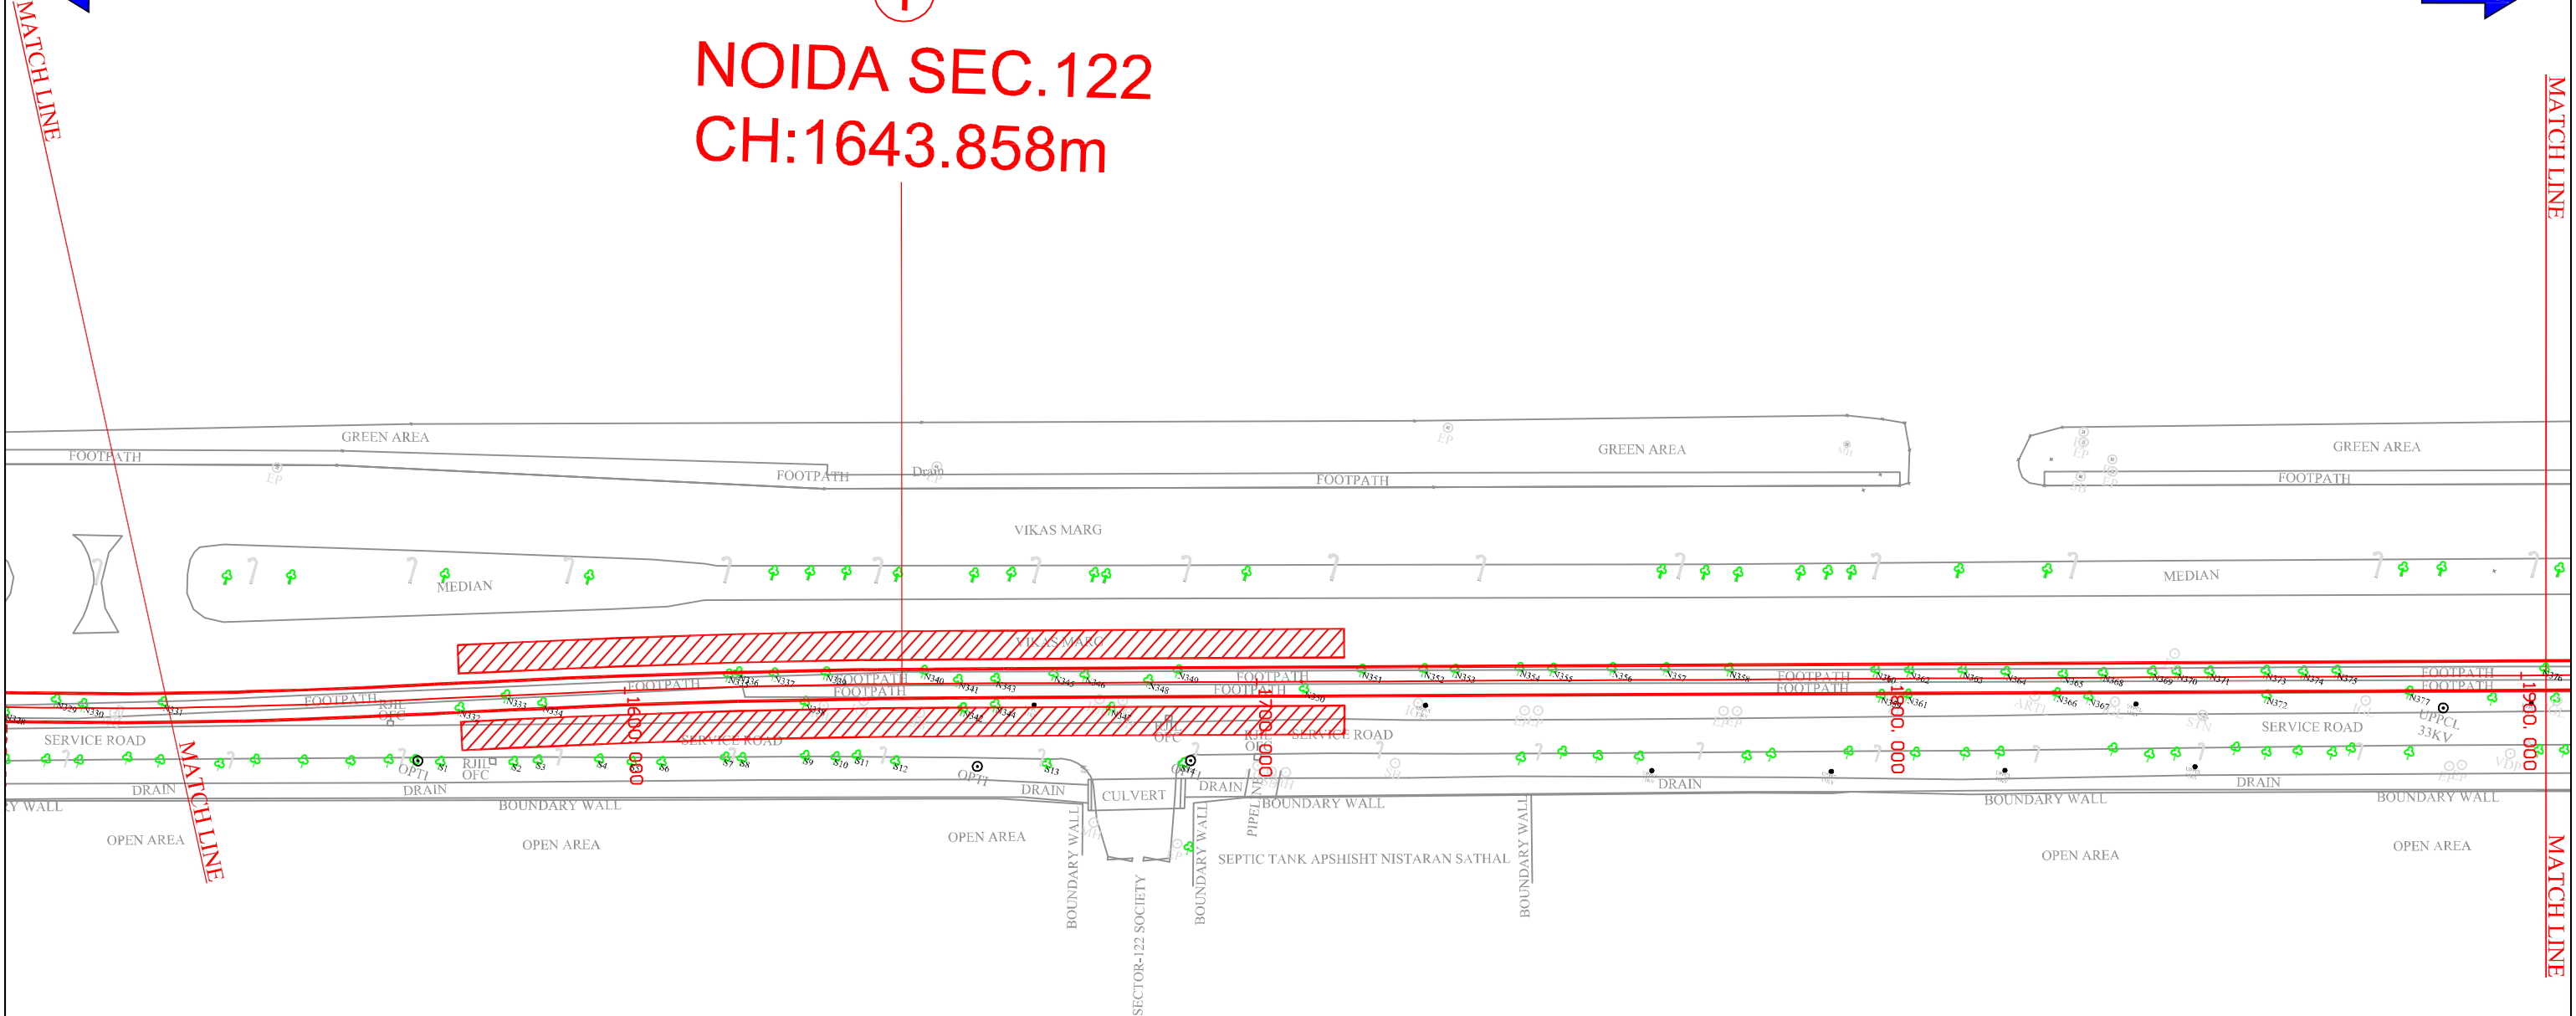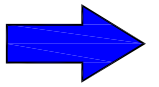

L E G E N D								
SL.NO.	DESCRIPTION	SYMBOL	SL.NO.	DESCRIPTION	SYMBOL	SL.NO.	DESCRIPTION	SYMBOL
1.	Road	ROAD	15	Bridge		29	U. P. Pwr. Co. Ltd.	UPPCL 33KV
2	Boundary Wall		16	Bus Stop	B/Stop	30	Signal Post	
3	Footpath		17	Fly Over		31	Control Point	CP
4	Fence		18	Water Pipeline		32	Tree	
5	Electric Line		19	Drain Hole	DH	33	Indraprastha G. Ltd.	
6	POND	POND	20	Main Hole	MH	34	Well	
7	Drain	DRAIN	21	Lamp Post		35	Culvert	Culvert
8	Nala	NALA	22	Optical F-Cable	OFC	36	Junction Box	
9	PARK/GREEN		23	Vodafone OFC	VDP	37	Electric Pole	
10	Building	BUILD.	24	Transformer	TR	38	Bore Hole	
11	Shop	SHOP	25	Airtel OFC	APTI	39	Sign Board	SB
12	Shed	SHED	26	Flood Light	FL	40	Tree No.	N100
13	Temple	TMPL	27	Km Stone	KMS	41	Gtr.N.Ind.Dvlp.Athty	GNDRA 11KV
14	Gate		28	Handpump	HP	42	Noida.Pwr.Co.Ltd.	NPCL 11

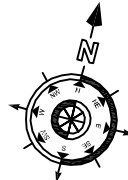

NOTES :-
■ ALL DIMENSIONS AND LEVELS ARE IN METRES.

CLIENT: **NOIDA METRO RAIL CORPORATION LTD.**
BLOCK-III, 3rd Floor, Ganga Shopping Complex, Sector-29, Noida-201301

PROJECT: TOPOGRAPHICAL SURVEY WORK OF PROPOSED METRO CORRIDOR FROM
SECTOR-51 NOIDA TO GREATOR NOIDA SECTOR-2

SUBMITTED BY:
 Mapage Infrastructure Pvt. Ltd.
9/57, EKLAVYA VIHAR, SECTOR-9,
VASUNDHARA, GHAZIABAD (UP) INDIA
TELEFAX-0120-4376001
EMAIL-mapageindia@gmail.com


DRWN	CHK'D	APP'D	DATE
			JAN.-2020
DRAWING No. DMRC/SECTOR-51 TO SECTOR-2/TOPO/2020			SHEET NO. 6/27
SCALE - 1 : 1000			REV. 0
			FORMAT A 3

← TO NOIDA CITY CENTRE

TO GREATER NOIDA →

MATCH LINE

MATCH LINE

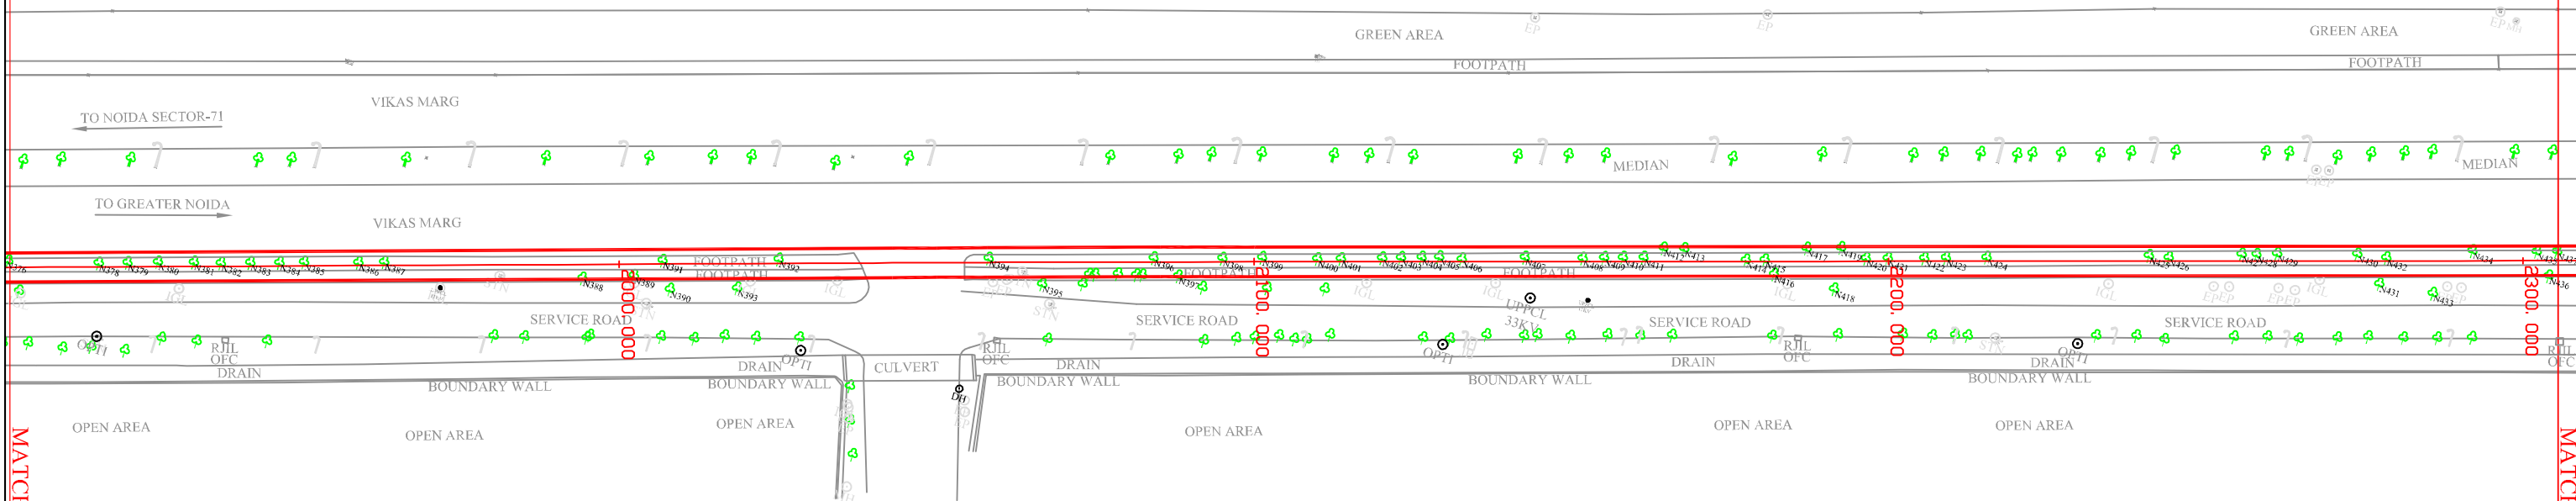


L E G E N D								
SL.NO.	DESCRIPTION	SYMBOL	SL.NO.	DESCRIPTION	SYMBOL	SL.NO.	DESCRIPTION	SYMBOL
1.	Road	ROAD	15	Bridge	BRIDGE	29	U. P. Pwr. Co. Ltd.	UPPCL 33KV
2	Boundary Wall	BOUNDARY WALL	16	Bus Stop	B/Stop	30	Signal Post	SIGNAL POST
3	Footpath	FOOTPATH	17	Fly Over	FLY OVER	31	Control Point	CONTROL POINT
4	Fence	FENCE	18	Water Pipeline	WATER PIPELINE	32	Tree	TREE
5	Electric Line	ELECTRIC LINE	19	Drain Hole	DH	33	Indraprastha G. Ltd.	IGL
6	POND	POND	20	Main Hole	MH	34	Well	WELL
7	Drain	DRAIN	21	Lamp Post	LP	35	Culvert	CULVERT
8	Nala	NALA	22	Optical F-Cable	OFC	36	Junction Box	JUNCTION BOX
9	PARK/GREEN	PARK/GREEN	23	Vodafone OFC	VDP	37	Electric Pole	ELECTRIC POLE
10	Building	BUILD.	24	Transformer	TRF	38	Bore Hole	BH
11	Shop	SHOP	25	Airtel OFC	APT	39	Sign Board	SB
12	Shed	SHED	26	Flood Light	FL	40	Tree No.	NI00
13	Temple	TMPL	27	Km Stone	KMS	41	Gr.N.Ind.Dvlp.Athty	GNDVA 11KV
14	Gate	GATE	28	Handpump	HP	42	Noida.Pwr.Co.Ltd.	NPCL 11KV

NOTES :-

■ ALL DIMENSIONS AND LEVELS ARE IN METRES.

CLIENT:  NOIDA METRO RAIL CORPORATION LTD. BLOCK-III, 3rd Floor, Ganga Shopping Complex, Sector-29, Noida-201301				
PROJECT: TOPOGRAPHICAL SURVEY WORK OF PROPOSED METRO CORRIDOR FROM SECTOR-51 NOIDA TO GREATOR NOIDA SECTOR-2				
SUBMITTED BY:  Mapage Infrastructure Pvt. Ltd. 9/57, EKLAVYA VIHAR, SECTOR-9, VASUNDHARA, GHAZIABAD (UP) INDIA TELEFAX-0120-4376001 EMAIL-mapageindia@gmail.com	DRWN	CHK'D	APP'D	DATE
				JAN.- 2020
	DRAWING No.			SHEET NO.
	DMRC/SECTOR-51 TO SECTOR-2/TOPO/2020			7/27
	SCALE - 1 : 1000			REV.
			0	
			FORMAT	
			A 3	

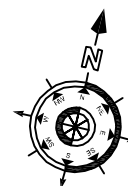


← TO NOIDA CITY CENTRE

TO GREATER NOIDA →

MATCH LINE

MATCH LINE

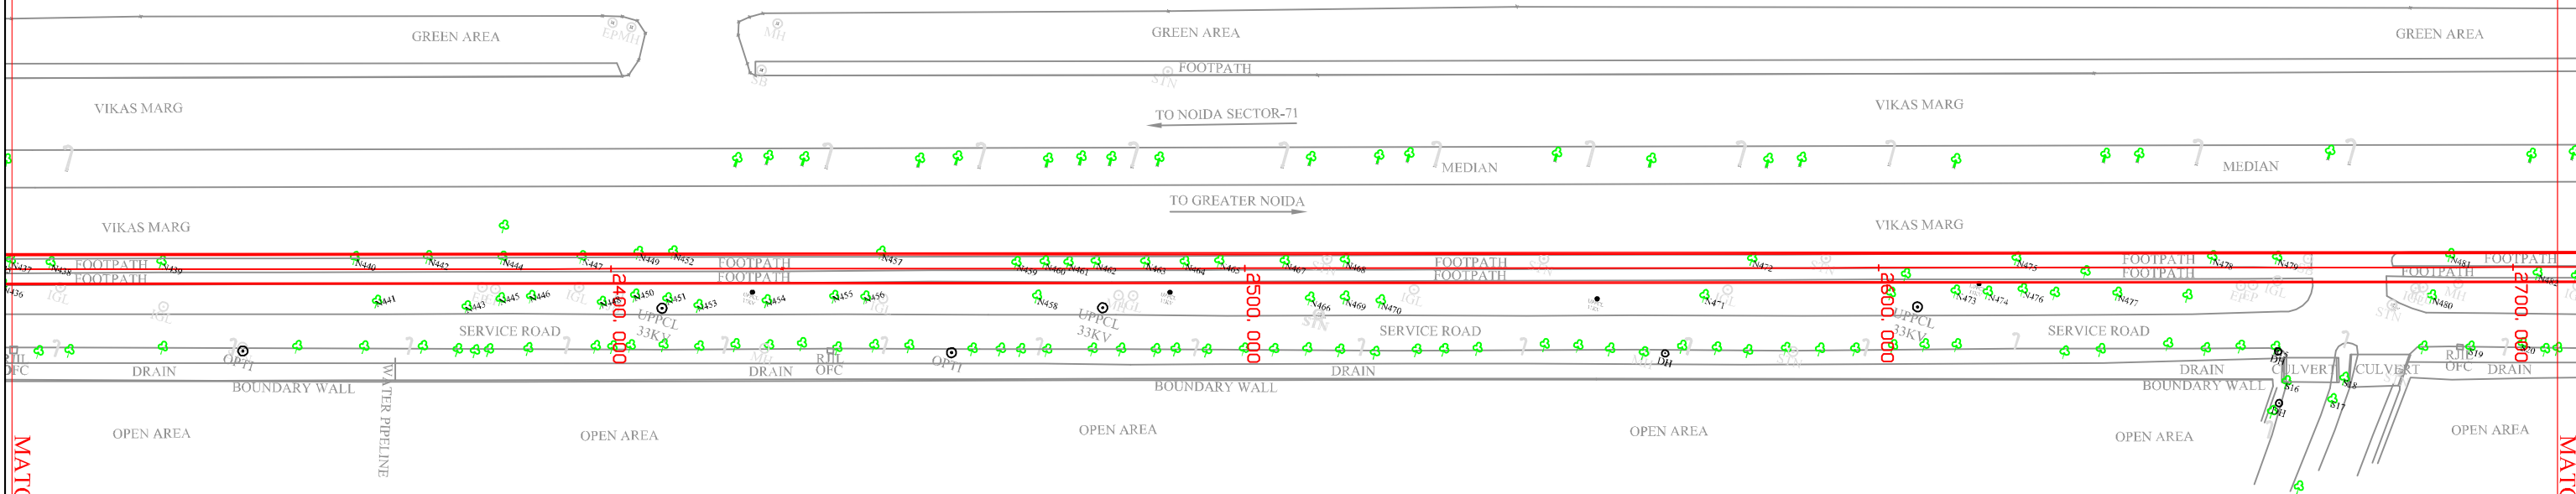



L E G E N D								
SL.NO.	DESCRIPTION	SYMBOL	SL.NO.	DESCRIPTION	SYMBOL	SL.NO.	DESCRIPTION	SYMBOL
1.	Road	ROAD	15	Bridge	BRIDGE	29	U. P. Pwr. Co. Ltd.	UPPCL 33KV
2	Boundary Wall	BOUNDARY WALL	16	Bus Stop	B/Stop	30	Signal Post	SIGNAL POST
3	Footpath	FOOTPATH	17	Fly Over	FLY OVER	31	Control Point	CONTROL POINT
4	Fence	FENCE	18	Water Pipeline	WATER PIPELINE	32	Tree	TREE
5	Electric Line	ELECTRIC LINE	19	Drain Hole	DH	33	Indraprastha G. Ltd.	IGL
6	POND	POND	20	Main Hole	MH	34	Well	WELL
7	Drain	DRAIN	21	Lamp Post	LP	35	Culvert	CULVERT
8	Nala	NALA	22	Optical F-Cable	OFC	36	Junction Box	JUNCTION BOX
9	PARK/GREEN	PARK/GREEN	23	Vodafone OFC	VDP	37	Electric Pole	ELECTRIC POLE
10	Building	BUILD.	24	Transformer	TRF	38	Bore Hole	BH
11	Shop	SHOP	25	Airtel OFC	APTI	39	Sign Board	SB
12	Shed	SHED	26	Flood Light	FL	40	Tree No.	NI00
13	Temple	TMPL	27	Km Stone	KMS	41	Gr.N.Ind.Dvlp.Athty	GNDIA 11KV
14	Gate	GATE	28	Handpump	HP	42	Noida.Pwr.Co.Ltd.	NPCL 11KV

NOTES :-

■ ALL DIMENSIONS AND LEVELS ARE IN METRES.

CLIENT:  NOIDA METRO RAIL CORPORATION LTD. BLOCK-III, 3rd Floor, Ganga Shopping Complex, Sector-29, Noida-201301				
PROJECT: TOPOGRAPHICAL SURVEY WORK OF PROPOSED METRO CORRIDOR FROM SECTOR-51 NOIDA TO GREATOR NOIDA SECTOR-2				
SUBMITTED BY:  Mapage Infrastructure Pvt. Ltd. 9/57, EKLAVYA VIHAR, SECTOR-9, VASUNDHARA, GHAZIABAD (UP) INDIA TELEFAX-0120-4376001 EMAIL-mapageindia@gmail.com	DRWN	CHK'D	APP'D	DATE
				JAN.-2020
	DRAWING No.			SHEET NO.
	DMRC/SECTOR-51 TO SECTOR-2/TOPO/2020			8/27
	SCALE - 1 : 1000			REV.
			0	
			FORMAT	A 3

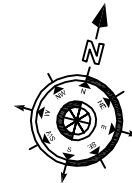

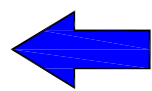


TO NOIDA CITY CENTRE

NOIDA SEC.123


CH: 2784.456m

TO GREATER NOIDA

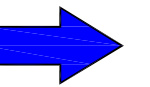

MATCH LINE

MATCH LINE

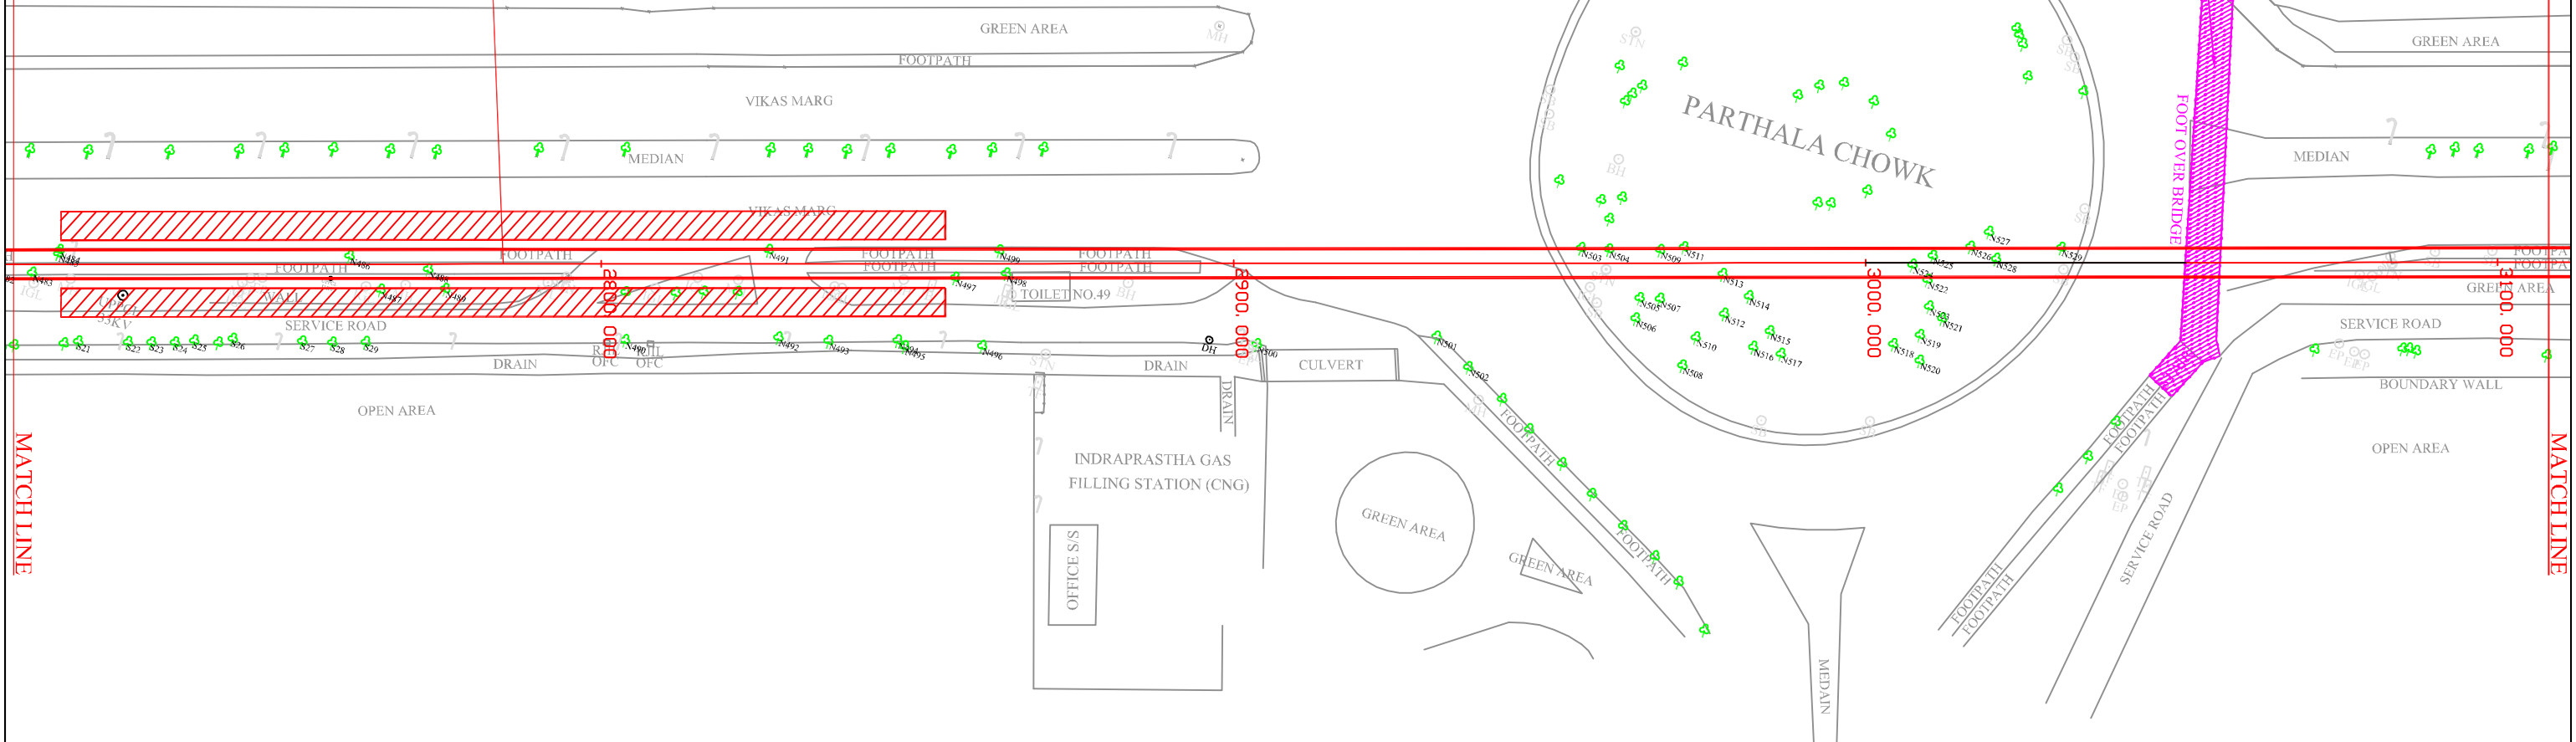

L E G E N D								
SL.NO.	DESCRIPTION	SYMBOL	SL.NO.	DESCRIPTION	SYMBOL	SL.NO.	DESCRIPTION	SYMBOL
1.	Road	ROAD	15.	Bridge		29.	U. P. Pwr. Co. Ltd.	UPPCL 33KV
2.	Boundary Wall		16.	Bus Stop	B/Stop	30.	Signal Post	
3.	Footpath		17.	Fly Over		31.	Control Point	STN
4.	Fence		18.	Water Pipeline		32.	Tree	
5.	Electric Line		19.	Drain Hole	DH	33.	Indraprastha G. Ltd.	
6.	POND	POND	20.	Main Hole	MH	34.	Well	
7.	Drain	DRAIN	21.	Lamp Post		35.	Culvert	Culvert
8.	Nala	NALA	22.	Optical F-Cable	OFC	36.	Junction Box	
9.	PARK/GREEN		23.	Vodafone OFC	VDP	37.	Electric Pole	
10.	Building	BUILD.	24.	Transformer	TR	38.	Bore Hole	
11.	Shop	SHOP	25.	Airtel OFC	APT	39.	Sign Board	
12.	Shed	SHED	26.	Flood Light	FL	40.	Tree No.	N100
13.	Temple	TMPL	27.	Km Stone	KMS	41.	Gr.N.Ind.Dvlp.Athty	GNDIA 11KV
14.	Gate		28.	Handpump	HP	42.	Noida.Pwr.Co.Ltd.	NPCL 11KV


NOTES :-

■ ALL DIMENSIONS AND LEVELS ARE IN METRES.

CLIENT:		NOIDA METRO RAIL CORPORATION LTD.		
		BLOCK-III, 3rd Floor, Ganga Shopping Complex, Sector-29, Noida-201301		
PROJECT:		TOPOGRAPHICAL SURVEY WORK OF PROPOSED METRO CORRIDOR FROM SECTOR-51 NOIDA TO GREATOR NOIDA SECTOR-2		
SUBMITTED BY:		DRWN	CHK'D	APP'D
		DATE		
		JAN.- 2020		
		SHEET NO.		
		9/27		
		REV.		
		0		
		FORMAT		
		A 3		

TO NOIDA CITY CENTRE

TO GREATER NOIDA

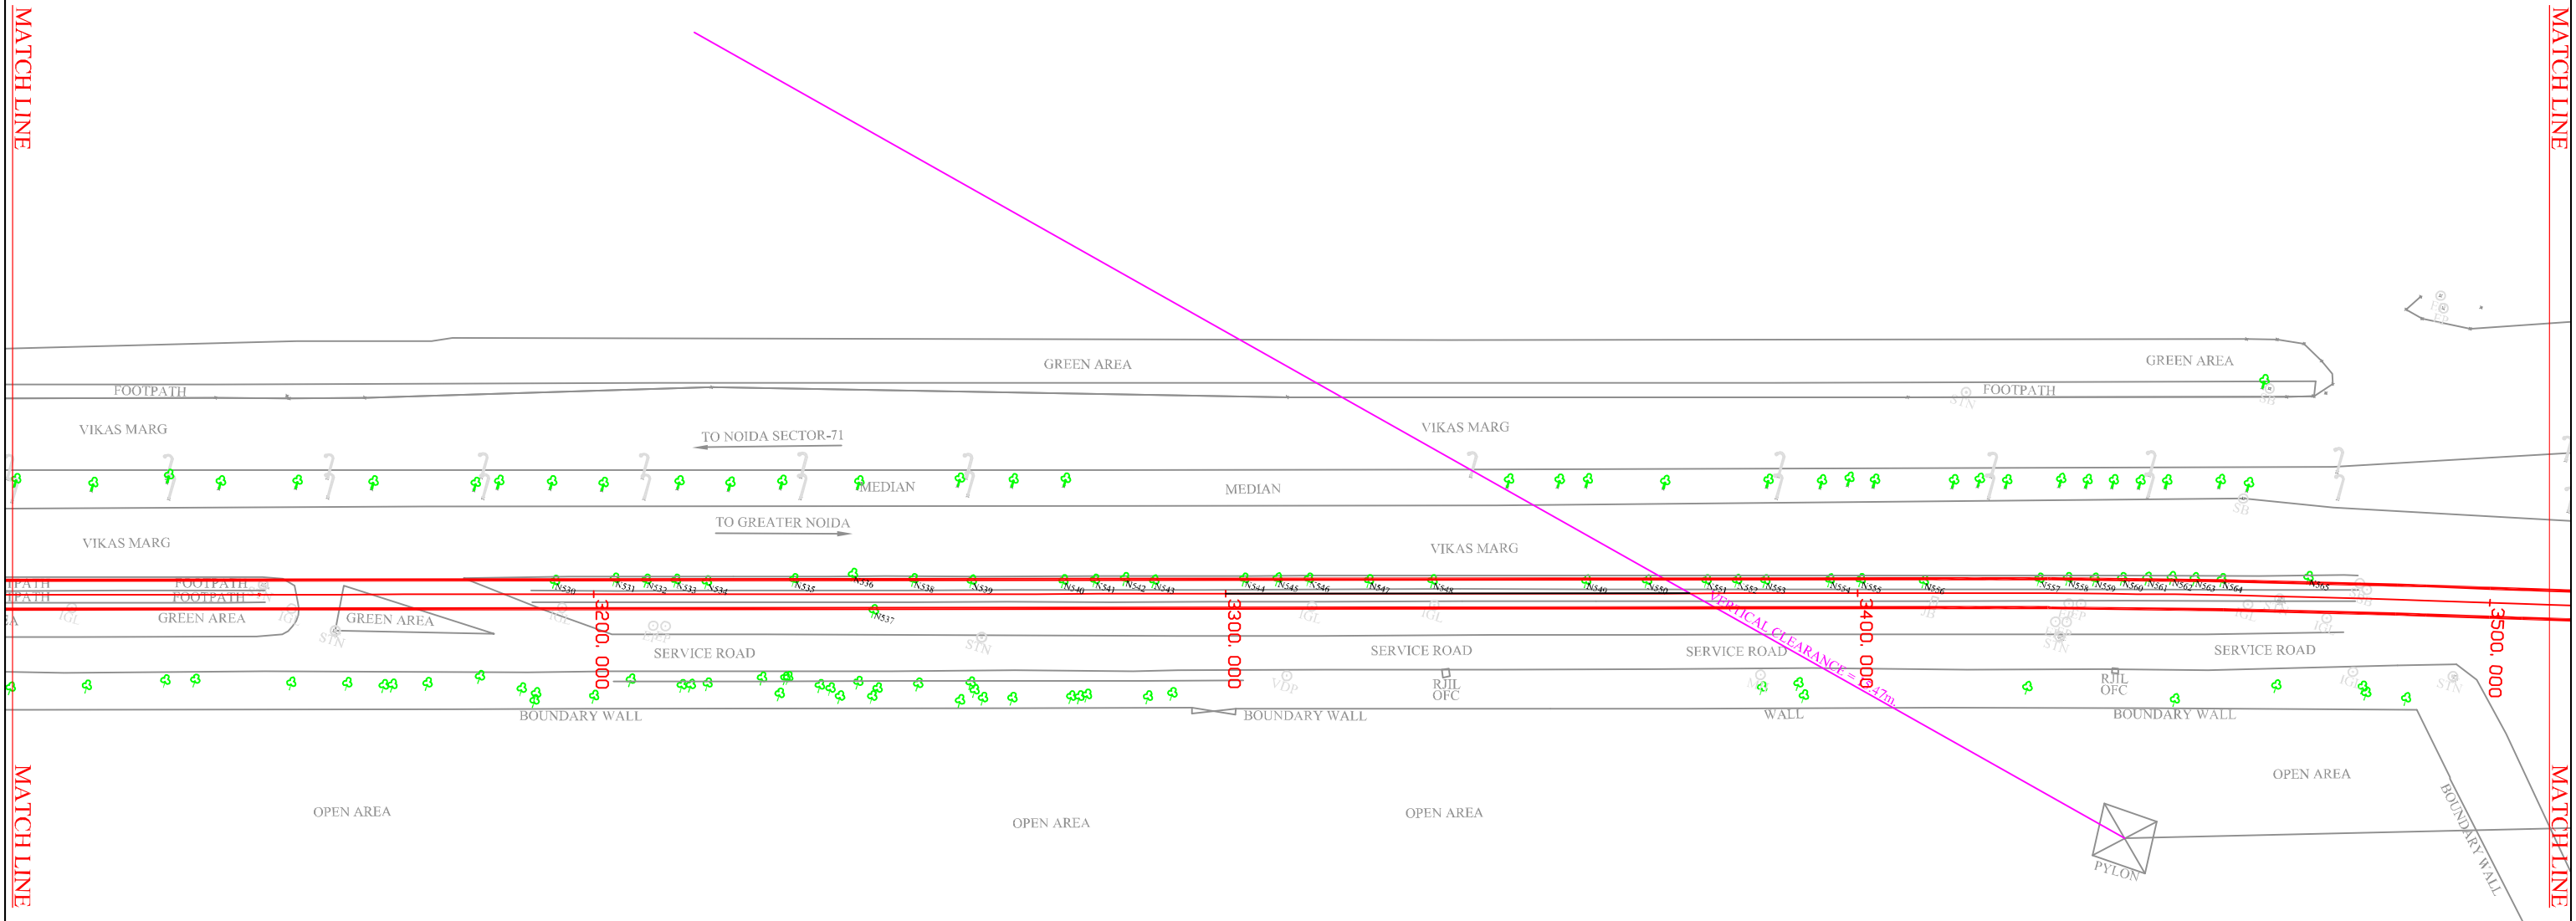

PISCESIA POWER 400/132/33 KV GIS SUBSTATION

L E G E N D								
SL.NO.	DESCRIPTION	SYMBOL	SL.NO.	DESCRIPTION	SYMBOL	SL.NO.	DESCRIPTION	SYMBOL
1.	Road		15	Bridge		29	U. P. Pwr. Co. Ltd.	
2	Boundary Wall		16	Bus Stop		30	Signal Post	
3	Footpath		17	Fly Over		31	Control Point	
4	Fence		18	Water Pipeline		32	Tree	
5	Electric Line		19	Drain Hole		33	Indraprastha G. Ltd.	
6	POND		20	Main Hole		34	Well	
7	Drain		21	Lamp Post		35	Culvert	
8	Nala		22	Optical F-Cable		36	Junction Box	
9	PARK/GREEN		23	Vodafone OFC		37	Electric Pole	
10	Building		24	Transformer		38	Bore Hole	
11	Shop		25	Airtel OFC		39	Sign Board	
12	Shed		26	Flood Light		40	Tree No.	
13	Temple		27	Km Stone		41	Gtr.N.Ind.Dvlp.Athly	
14	Gate		28	Handpump		42	Noida.Pwr.Co.Ltd.	


NOTES :-
■ ALL DIMENSIONS AND LEVELS ARE IN METRES.

CLIENT:  **NOIDA METRO RAIL CORPORATION LTD.**
BLOCK-III, 3rd Floor, Ganga Shopping Complex, Sector-29, Noida-201301

PROJECT: TOPOGRAPHICAL SURVEY WORK OF PROPOSED METRO CORRIDOR FROM
SECTOR-51 NOIDA TO GREATOR NOIDA SECTOR-2


SUBMITTED BY:
 **Mapage Infrastructure Pvt. Ltd.**
9/57, EKLAVYA VIHAR, SECTOR-9,
VASUNDHARA, GHAZIABAD (UP) INDIA
TELEFAX-0120-4376001
EMAIL-mapageindia@gmail.com

DRWN	CHK'D	APP'D	DATE
			JAN.-2020
DRAWING No. DMRC/SECTOR-51 TO SECTOR-2/TOPO/2020			SHEET NO. 10/27
SCALE - 1 : 1000			REV. 0
			FORMAT A 3

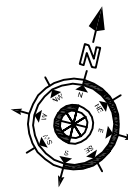

← TO NOIDA CITY CENTRE

TO GREATER NOIDA →

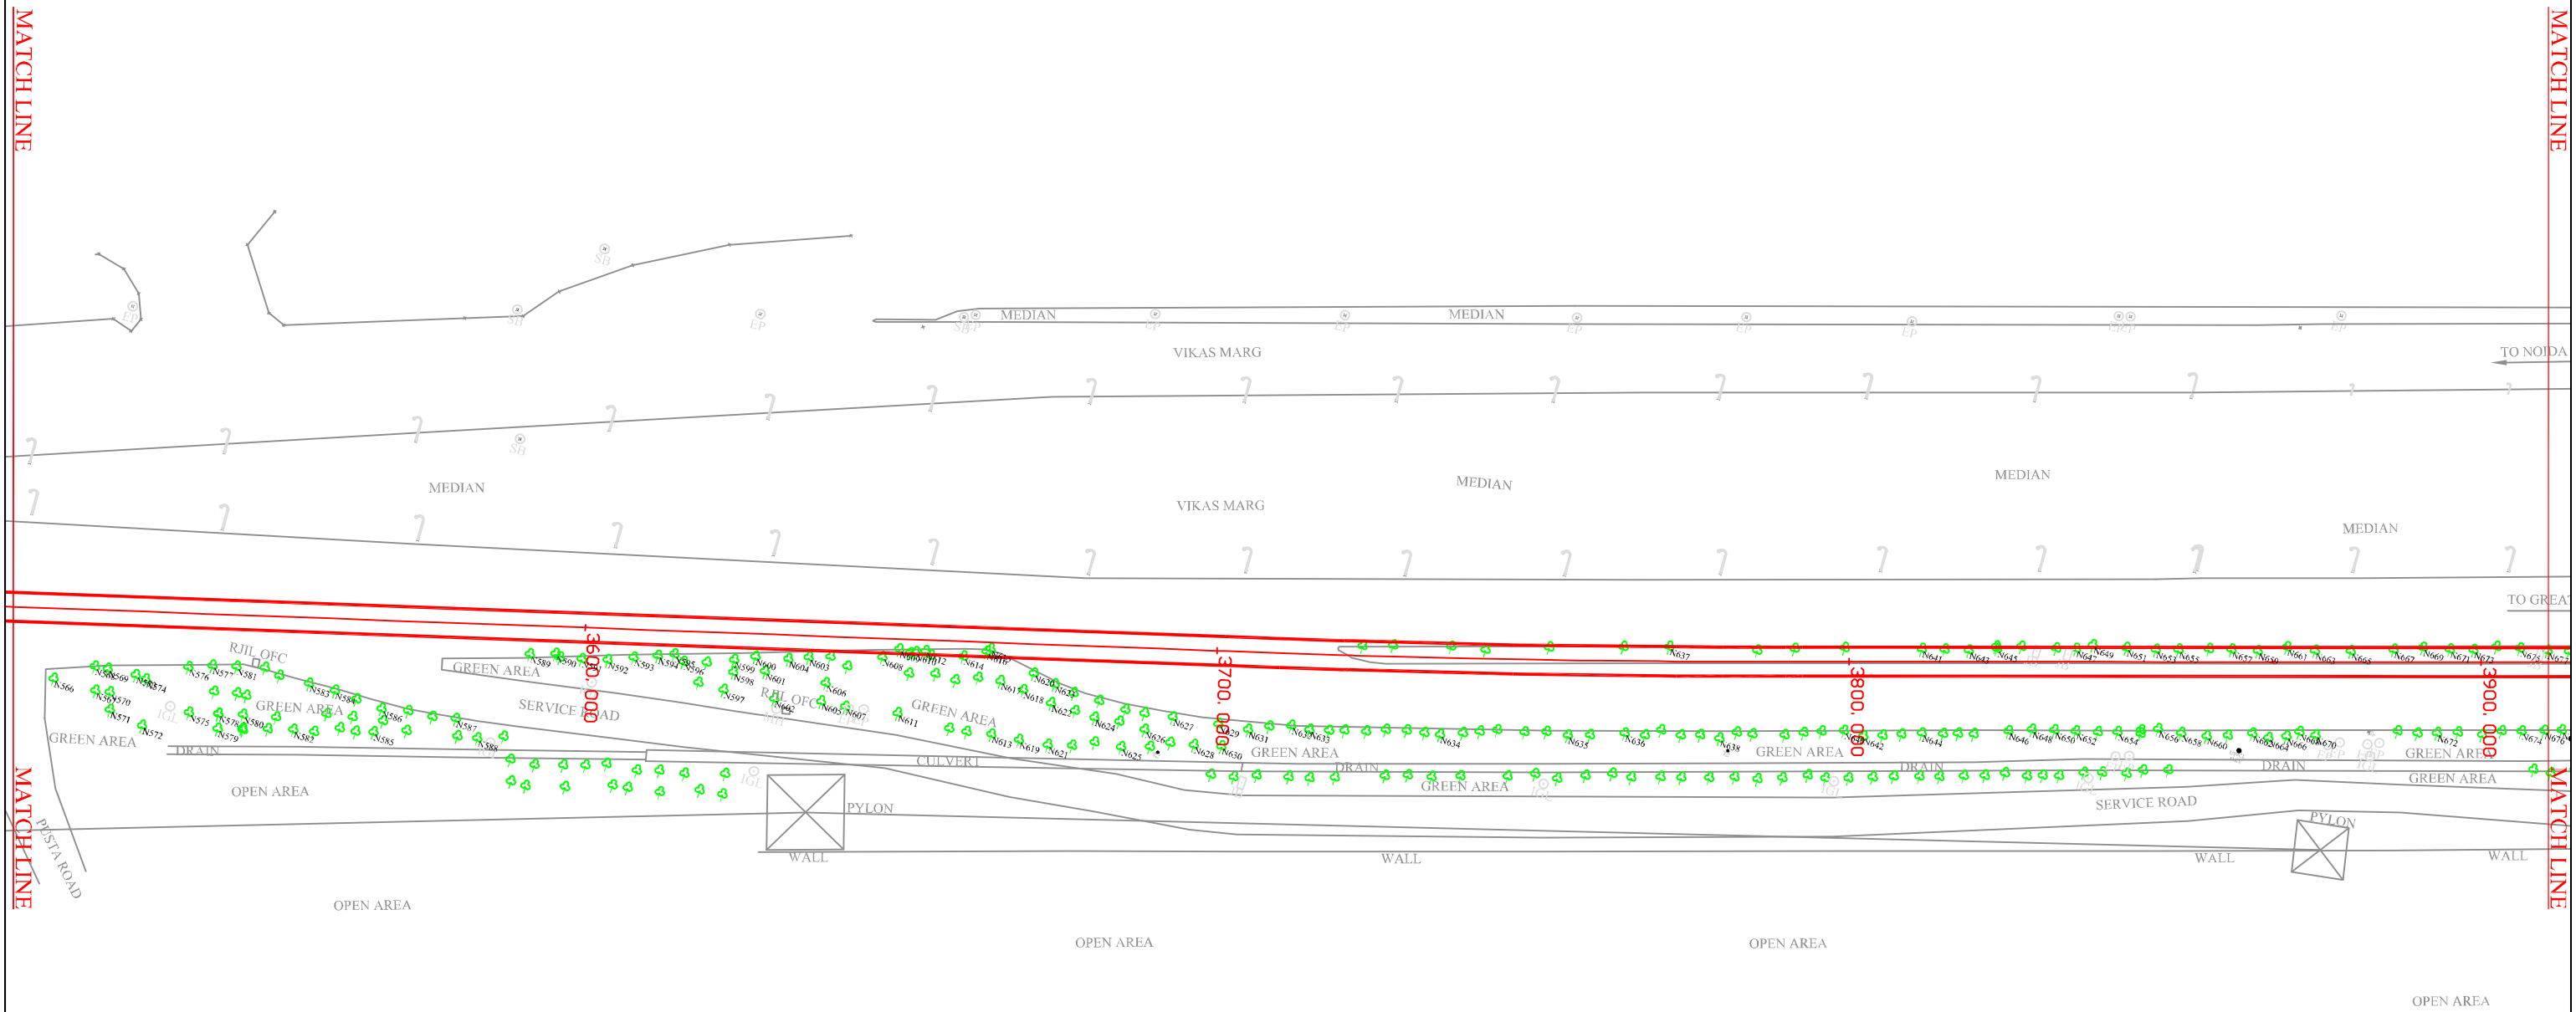

L E G E N D							
SL.NO.	DESCRIPTION	SYMBOL	SL.NO.	DESCRIPTION	SYMBOL	SL.NO.	DESCRIPTION
1.	Road		15.	Bridge		29.	U. P. Pwr. Co. Ltd.
2.	Boundary Wall		16.	Bus Stop		30.	Signal Post
3.	Footpath		17.	Fly Over		31.	Control Point
4.	Fence		18.	Water Pipeline		32.	Tree
5.	Electric Line		19.	Drain Hole		33.	Indraprastha G. Ltd.
6.	POND		20.	Main Hole		34.	Well
7.	Drain		21.	Lamp Post		35.	Culvert
8.	Nala		22.	Optical F-Cable		36.	Junction Box
9.	PARK/GREEN		23.	Vodafone OFC		37.	Electric Pole
10.	Building		24.	Transformer		38.	Bore Hole
11.	Shop		25.	Airtel OFC		39.	Sign Board
12.	Shed		26.	Flood Light		40.	Tree No.
13.	Temple		27.	Km Stone		41.	Gr.N.Ind.Dvlp.Athty
14.	Gate		28.	Handpump		42.	Noida.Pwr.Co.Ltd.

NOTES :-

■ ALL DIMENSIONS AND LEVELS ARE IN METRES.

CLIENT:

PROJECT: TOPOGRAPHICAL SURVEY WORK OF PROPOSED METRO CORRIDOR FROM SECTOR-51 NOIDA TO GREATOR NOIDA SECTOR-2


SUBMITTED BY:

Mapage Infrastructure Pvt. Ltd.
9/57, EKLAVYA VIHAR, SECTOR-9,
VASUNDHARA, GHAZIABAD (UP) INDIA
TELEFAX-0120-4376001
EMAIL-mapageindia@gmail.com

DRWN	CHK'D	APP'D	DATE
			JAN.- 2020
DRAWING No. DMRC/SECTOR-51 TO SECTOR-2/TOPO/2020			SHEET NO. 11/27
SCALE - 1 : 1000			REV. 0
			FORMAT A 3

TO NOIDA CITY CENTRE

TO GREATER NOIDA

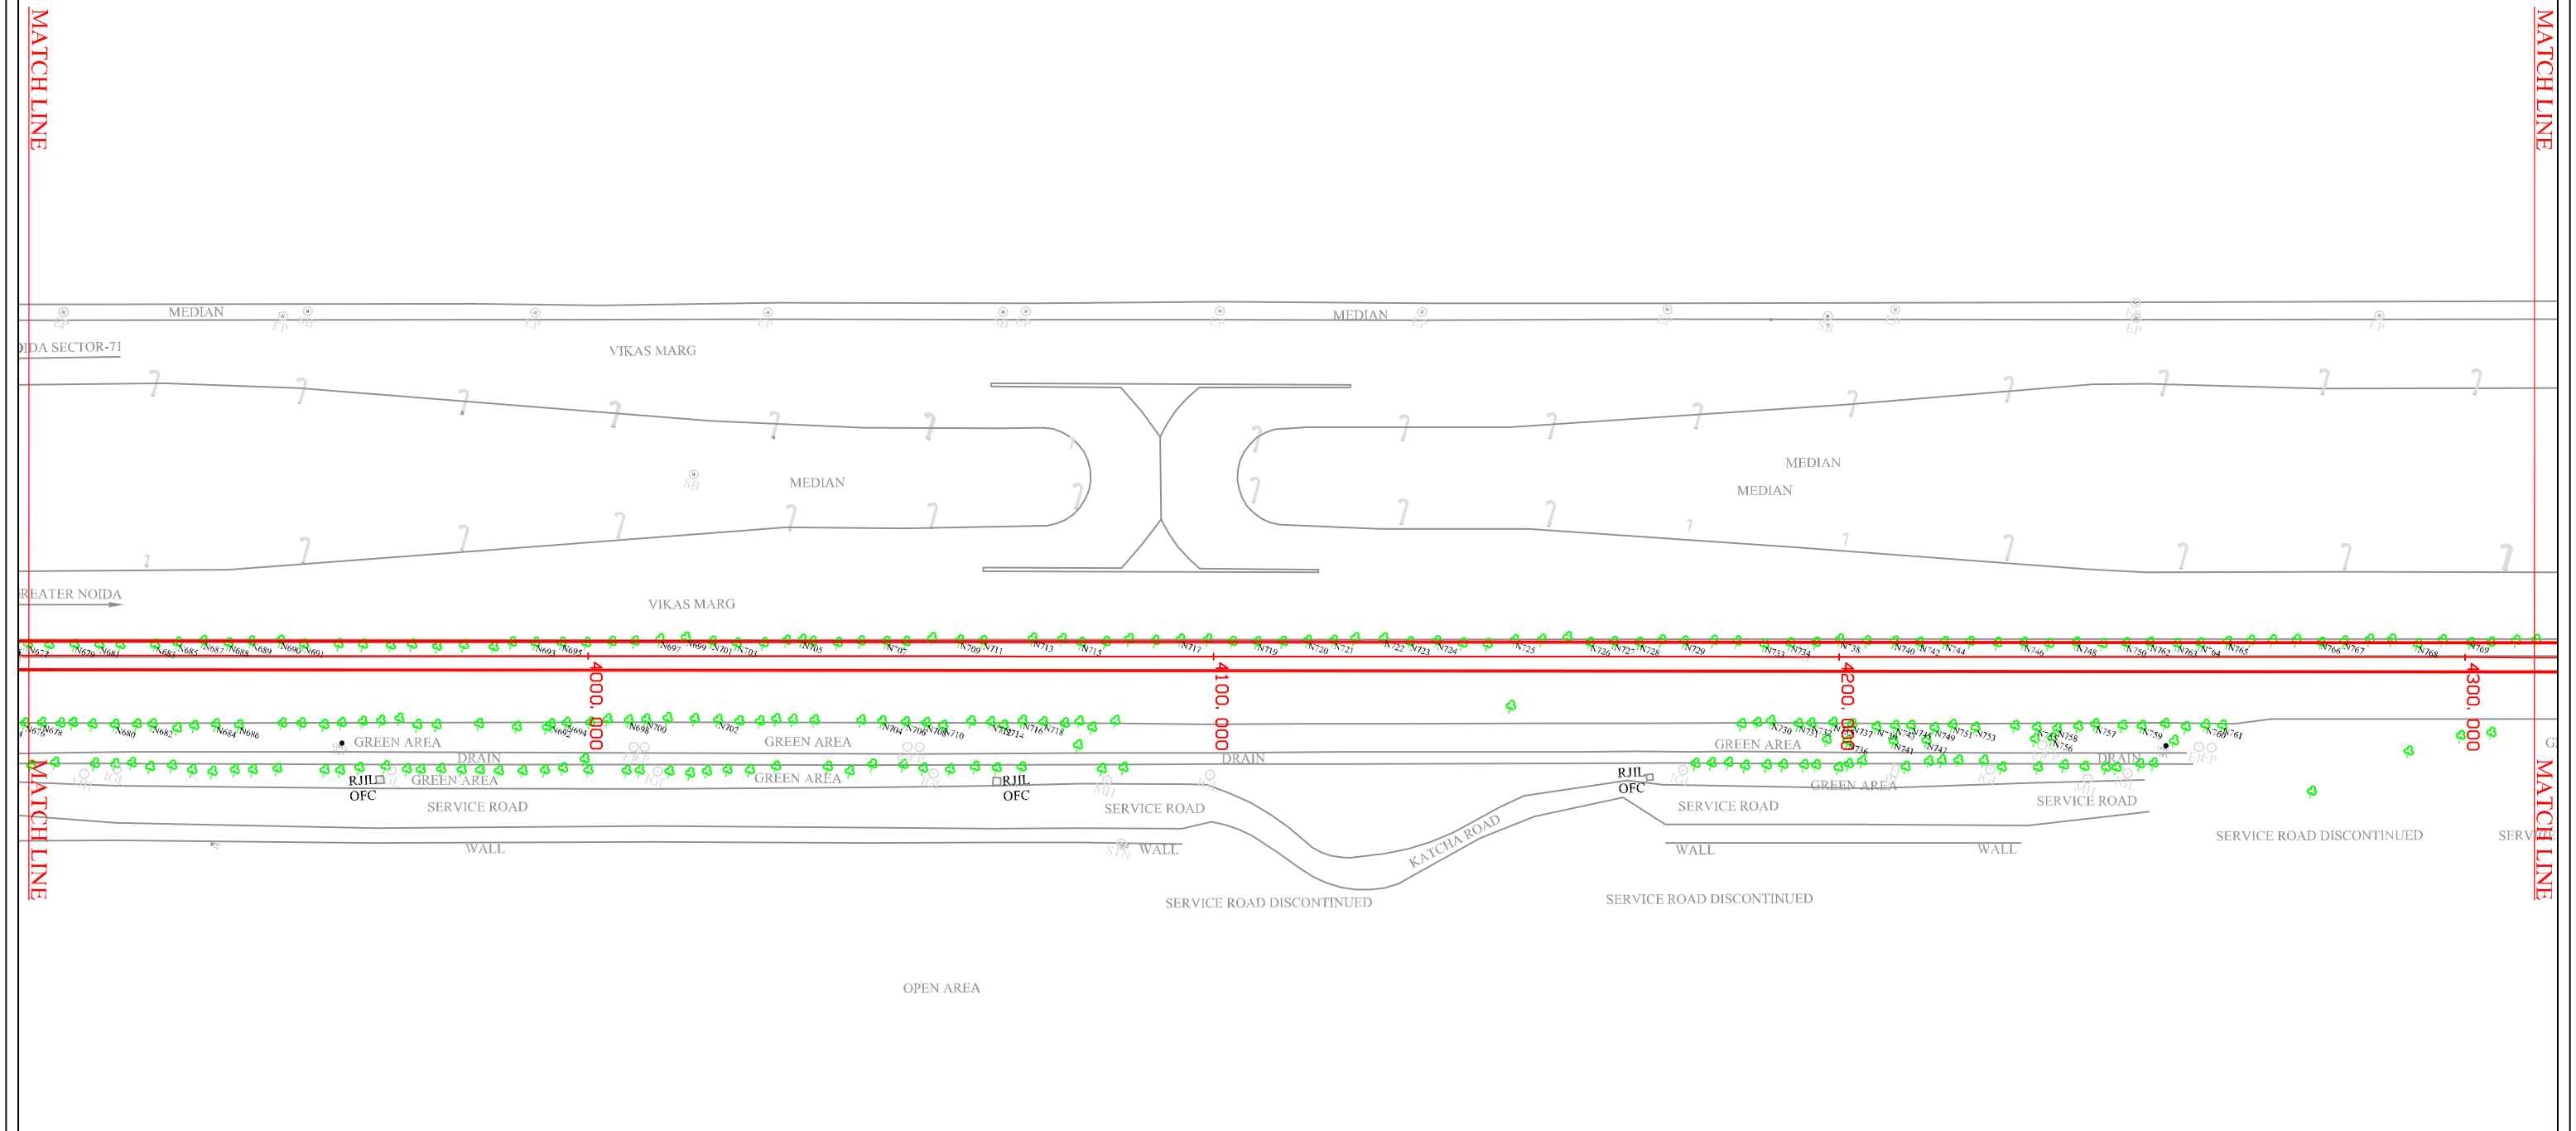


L E G E N D							
SL.NO.	DESCRIPTION	SYMBOL	SL.NO.	DESCRIPTION	SYMBOL	SL.NO.	DESCRIPTION
1.	Road		15.	Bridge		29.	U. P. Pwr. Co. Ltd.
2.	Boundary Wall		16.	Bus Stop		30.	Signal Post
3.	Footpath		17.	Fly Over		31.	Control Point
4.	Fence		18.	Water Pipeline		32.	Tree
5.	Electric Line		19.	Drain Hole		33.	Indraprastha G. Ltd.
6.	POND		20.	Main Hole		34.	Well
7.	Drain		21.	Lamp Post		35.	Culvert
8.	Nala		22.	Optical F-Cable		36.	Junction Box
9.	PARK/GREEN		23.	Vodafone OFC		37.	Electric Pole
10.	Building		24.	Transformer		38.	Bore Hole
11.	Shop		25.	Airtel OFC		39.	Sign Board
12.	Shed		26.	Flood Light		40.	Tree No.
13.	Temple		27.	Km Stone		41.	Gtr.N.Ind.Dvlp.Athty
14.	Gate		28.	Handpump		42.	Noida.Pwr.Co.Ltd.

NOTES :-


■ ALL DIMENSIONS AND LEVELS ARE IN METRES.

CLIENT: NOIDA METRO RAIL CORPORATION LTD. BLOCK-III, 3rd Floor, Ganga Shopping Complex, Sector-29, Noida-201301	
PROJECT: TOPOGRAPHICAL SURVEY WORK OF PROPOSED METRO CORRIDOR FROM SECTOR-51 NOIDA TO GREATOR NOIDA SECTOR-2	
SUBMITTED BY: Mapage Infrastructure Pvt. Ltd. 9/57, EKLAVYA VIHAR, SECTOR-9, VASUNDHARA, GHAZIABAD (UP) INDIA TELEFAX-0120-4376001 EMAIL-mapageindia@gmail.com	DRWN
	CHK'D
	APP'D
	DATE JAN.- 2020
DRAWING No. DMRC/SECTOR-51 TO SECTOR-2/TOPO/2020	
SCALE - 1 : 1000	
SHEET NO. 12/27	
REV. 0	
FORMAT A 3	

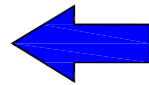


TO NOIDA CITY CENTRE

TO GREATER NOIDA

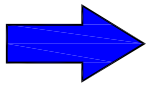


MATCH LINE

MATCH LINE

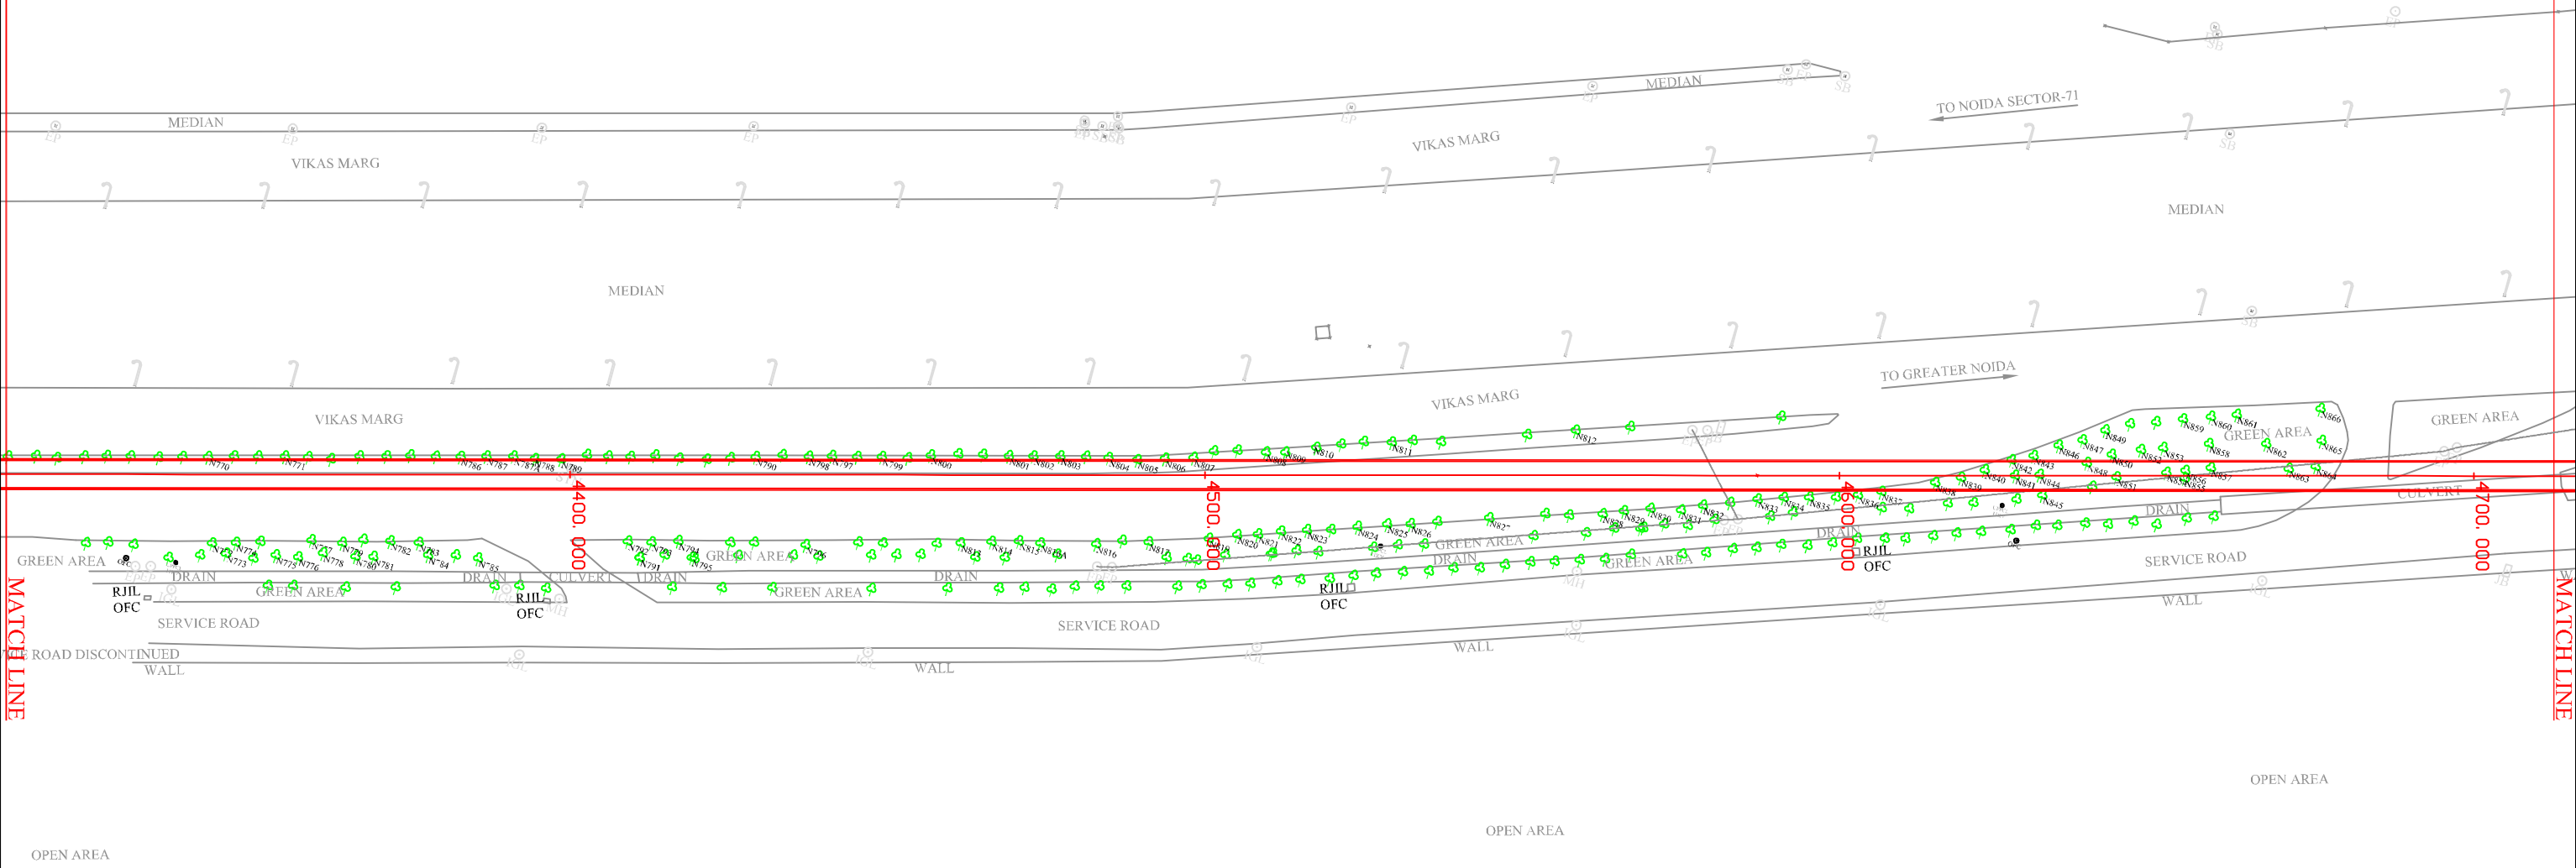

L E G E N D								
SL.NO.	DESCRIPTION	SYMBOL	SL.NO.	DESCRIPTION	SYMBOL	SL.NO.	DESCRIPTION	SYMBOL
1.	Road	ROAD	15	Bridge		29	U. P. Pwr. Co. Ltd.	UPPCL 33KV
2	Boundary Wall		16	Bus Stop	B/Stop	30	Signal Post	
3	Footpath		17	Fly Over		31	Control Point	CP
4	Fence		18	Water Pipeline		32	Tree	Tree
5	Electric Line		19	Drain Hole	DH	33	Indraprastha G. Ltd.	
6	POND	POND	20	Main Hole	MH	34	Well	Well
7	Drain	DRAIN	21	Lamp Post	LP	35	Culvert	Culvert
8	Nala	NALA	22	Optical F-Cable	OFC	36	Junction Box	JB
9	PARK/GREEN		23	Vodafone OFC	VDP	37	Electric Pole	EP
10	Building	BUILD.	24	Transformer	TR	38	Bore Hole	BH
11	Shop	SHOP	25	Airtel OFC	APT	39	Sign Board	SB
12	Shed	SHED	26	Flood Light	FL	40	Tree No.	NI00
13	Temple	TMPL	27	Km Stone	KMS	41	Gr.N.Ind.Dvlp.Athty	GNDIA
14	Gate		28	Handpump	HP	42	Noida.Pwr.Co.Ltd.	NPCL

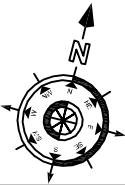

NOTES :-
■ ALL DIMENSIONS AND LEVELS ARE IN METRES.

CLIENT: **NOIDA METRO RAIL CORPORATION LTD.**
BLOCK-III, 3rd Floor, Ganga Shopping Complex, Sector-29, Noida-201301


PROJECT: TOPOGRAPHICAL SURVEY WORK OF PROPOSED METRO CORRIDOR FROM
SECTOR-51 NOIDA TO GREATOR NOIDA SECTOR-2

SUBMITTED BY:
 Mapage Infrastructure Pvt. Ltd.
9/57, EKLAVYA VIHAR, SECTOR-9,
VASUNDHARA, GHAZIABAD (UP) INDIA
TELEFAX-0120-4376001
EMAIL-mapageindia@gmail.com

DRWN	CHK'D	APP'D	DATE
			JAN.- 2020
DRAWING No. DMRC/SECTOR-51 TO SECTOR-2/TOPO/2020			SHEET NO. 13/27
SCALE - 1 : 1000			REV. 0
			FORMAT A 3

← TO NOIDA CITY CENTRE

TO GREATER NOIDA →

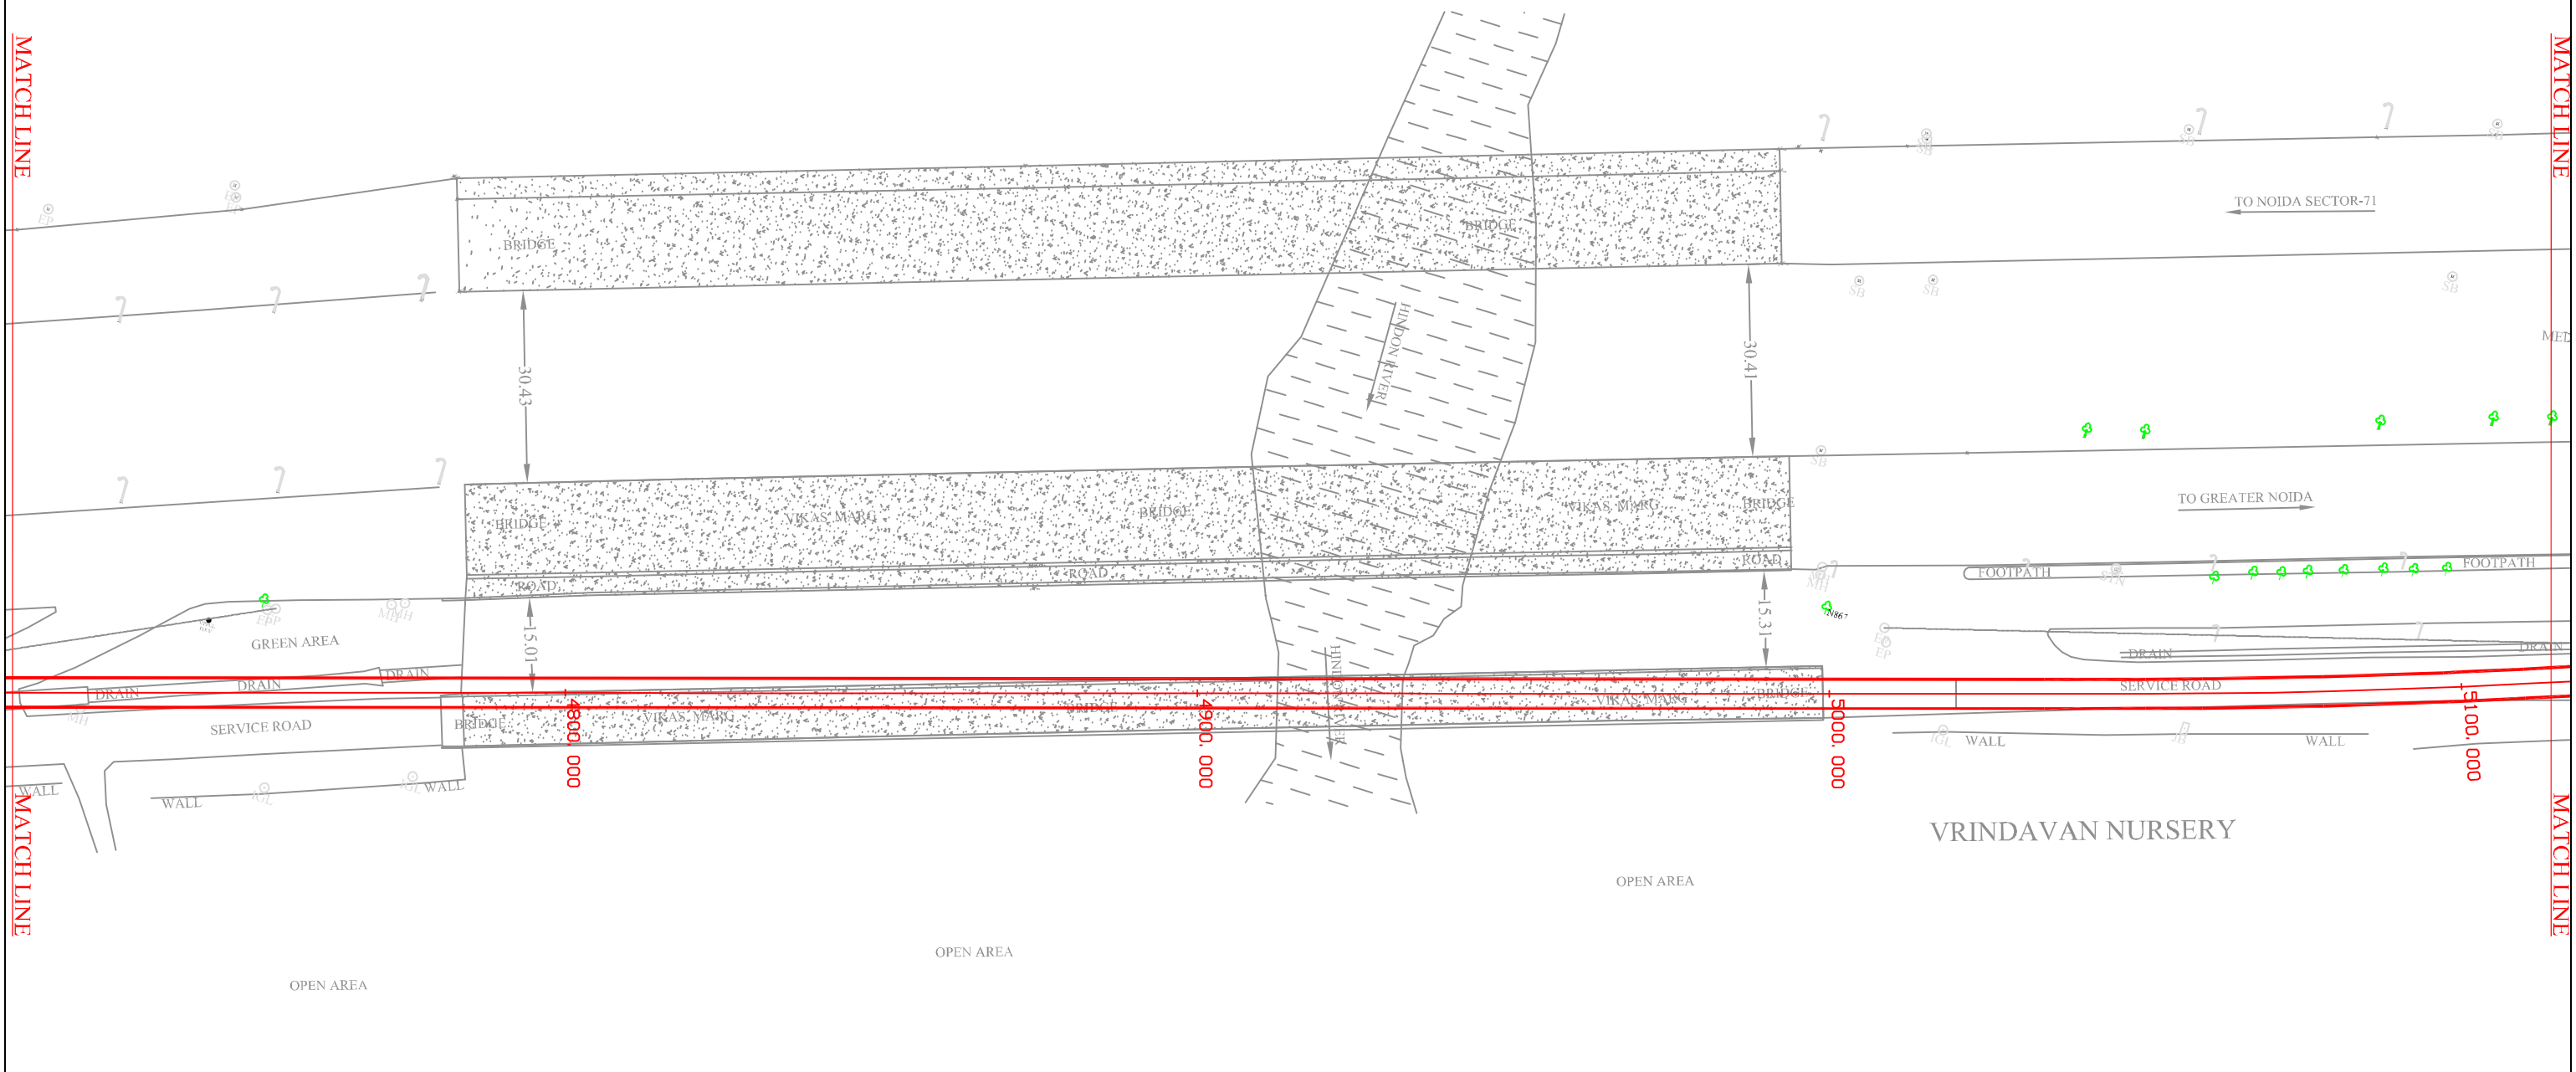

L E G E N D							
SL.NO.	DESCRIPTION	SYMBOL	SL.NO.	DESCRIPTION	SYMBOL	SL.NO.	DESCRIPTION
1.	Road	ROAD	15.	Bridge	BRIDGE	29.	U. P. Pwr. Co. Ltd.
2.	Boundary Wall	WALL	16.	Bus Stop	B/Stop	30.	Signal Post
3.	Footpath	FOOTPATH	17.	Fly Over	FLY OVER	31.	Control Point
4.	Fence	FENCE	18.	Water Pipeline	WATER PIPELINE	32.	Tree
5.	Electric Line	ELECTRIC LINE	19.	Drain Hole	DH	33.	Indraprastha G. Ltd.
6.	POND	POND	20.	Main Hole	MH	34.	Well
7.	Drain	DRAIN	21.	Lamp Post	LP	35.	Culvert
8.	Nala	NALA	22.	Optical F-Cable	OFC	36.	Junction Box
9.	PARK/GREEN	PARK/GREEN	23.	Vodafone OFC	VDP	37.	Electric Pole
10.	Building	BUILD.	24.	Transformer	TR	38.	Bore Hole
11.	Shop	SHOP	25.	Airtel OFC	APT	39.	Sign Board
12.	Shed	SHED	26.	Flood Light	FL	40.	Tree No.
13.	Temple	TMPL	27.	Km Stone	KMS	41.	Gr.N.Ind.Dvlp.Athty
14.	Gate	GATE	28.	Handpump	HP	42.	Noida.Pwr.Co.Ltd.

NOTES :-


■ ALL DIMENSIONS AND LEVELS ARE IN METRES.


CLIENT:**NOIDA METRO RAIL CORPORATION LTD.**
BLOCK-III, 3rd Floor, Ganga Shopping Complex, Sector-29, Noida-201301

PROJECT: TOPOGRAPHICAL SURVEY WORK OF PROPOSED METRO CORRIDOR FROM
SECTOR-51 NOIDA TO GREATOR NOIDA SECTOR-2

SUBMITTED BY:**Mapage Infrastructure Pvt. Ltd.**
9/57, EKLAVYA VIHAR, SECTOR-9,
VASUNDHARA, GHAZIABAD (UP) INDIA
TELEFAX-0120-4376001
EMAIL-mapageindia@gmail.com

DRWN	CHK'D	APP'D	DATE
			JAN.- 2020
DRAWING No. DMRC/SECTOR-51 TO SECTOR-2/TOPO/2020			SHEET NO. 14/27
SCALE - 1 : 1000			REV. 0
			FORMAT A 3

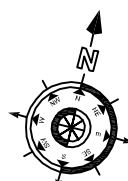

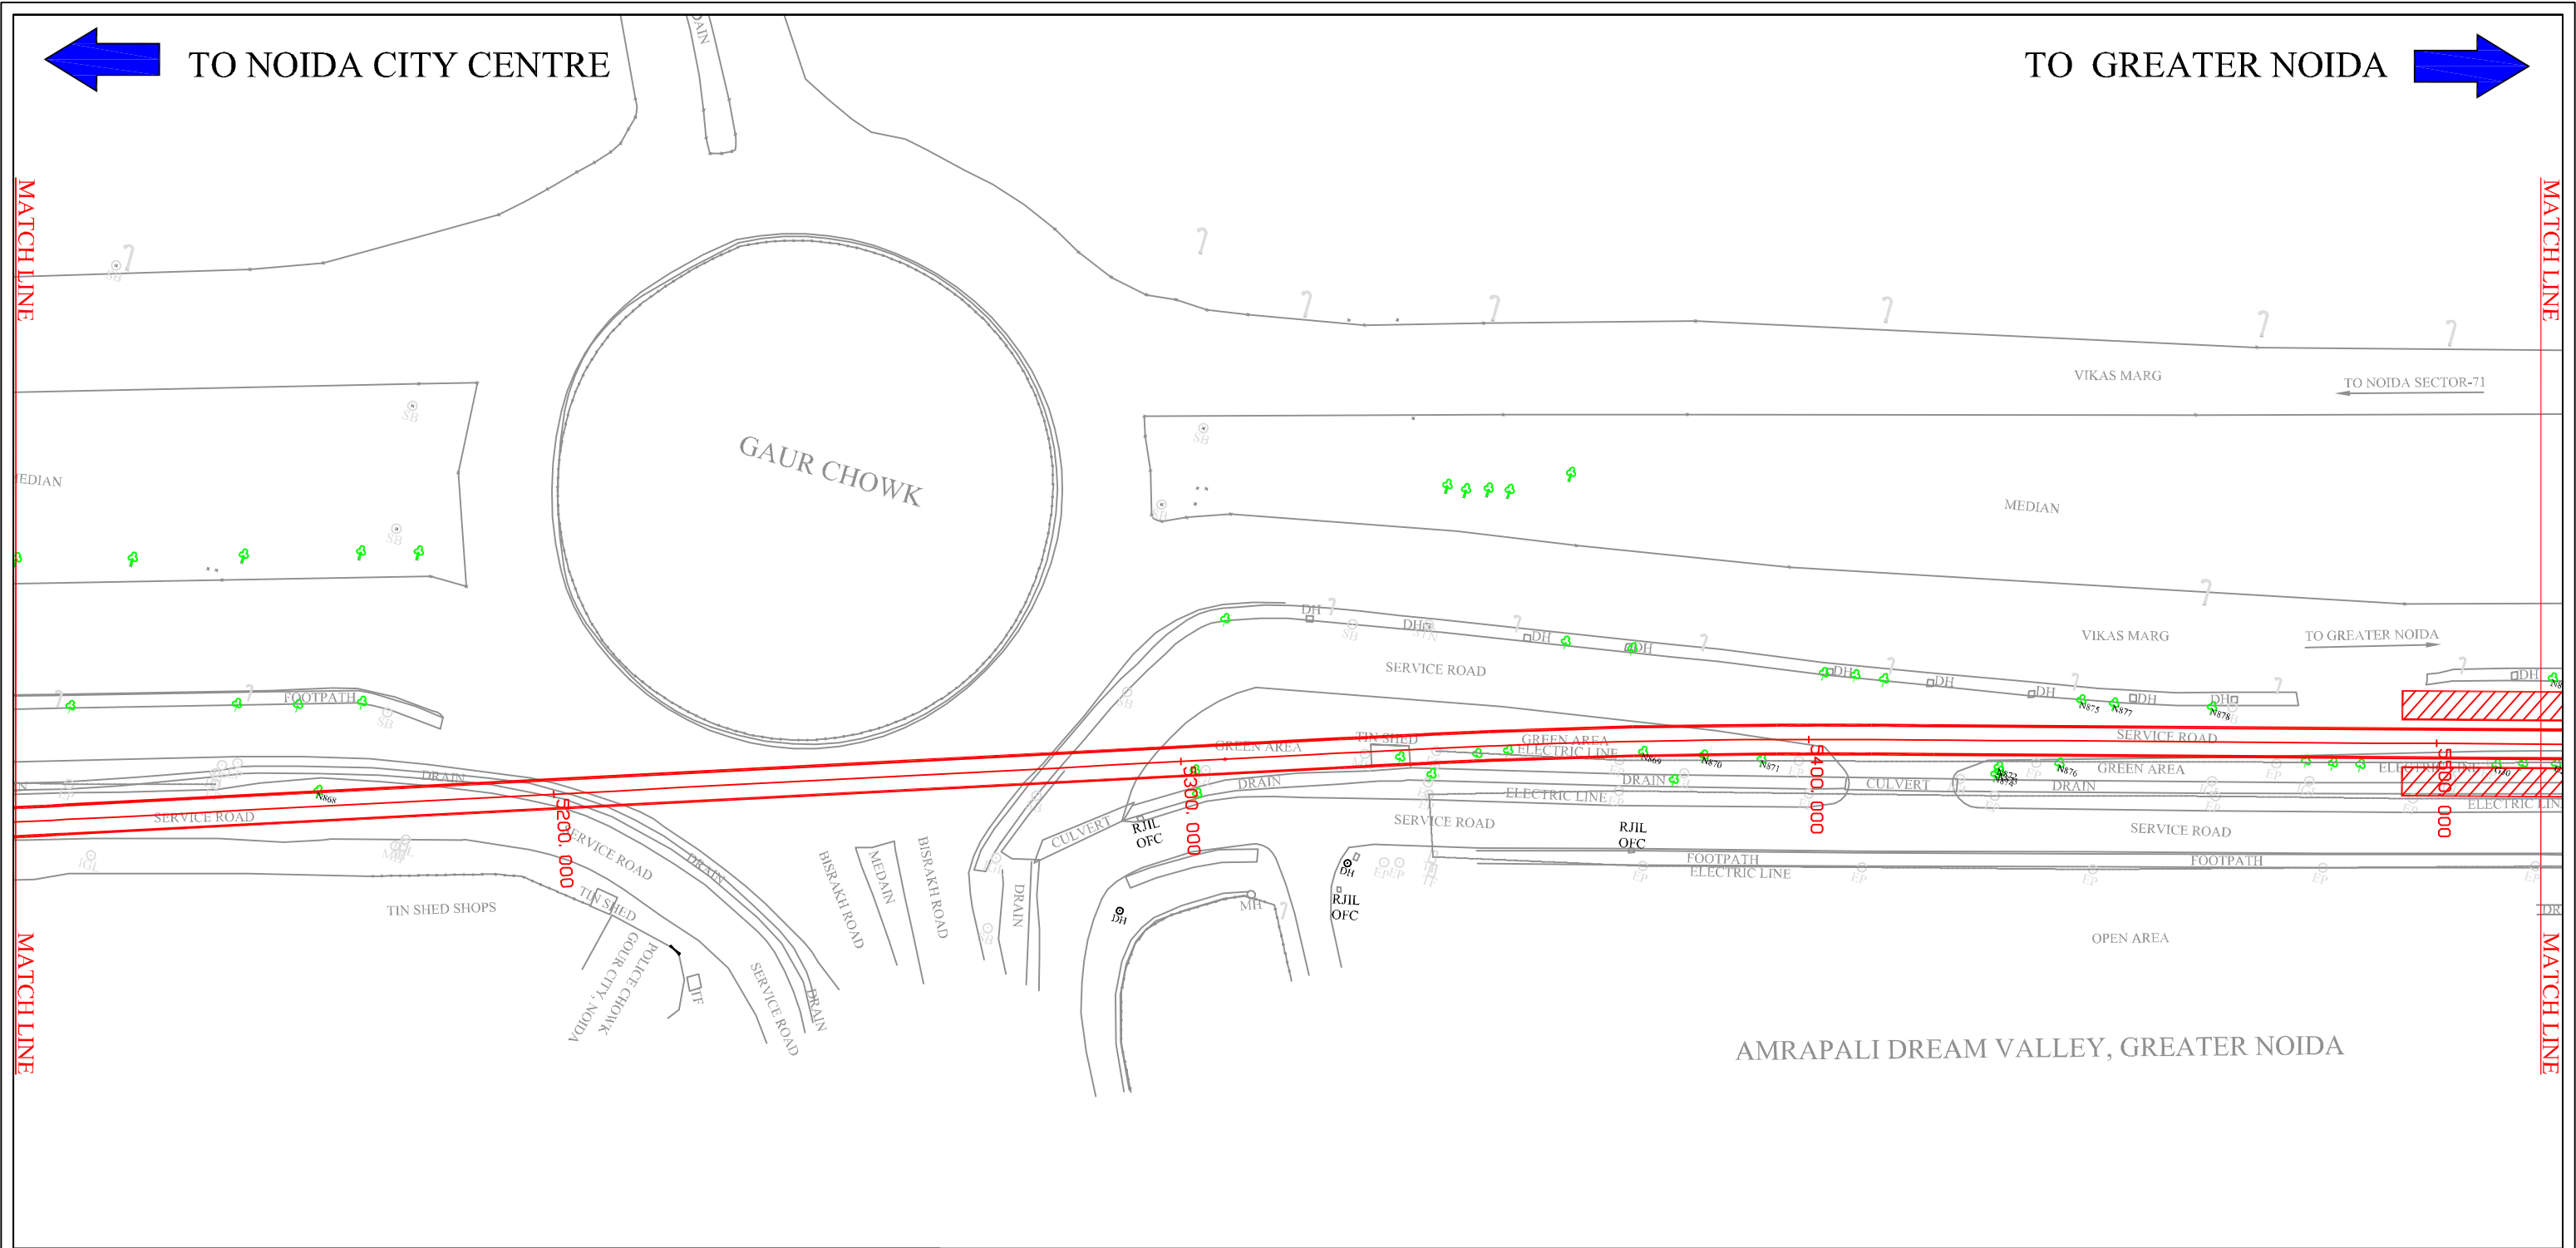

L E G E N D								
SL.NO.	DESCRIPTION	SYMBOL	SL.NO.	DESCRIPTION	SYMBOL	SL.NO.	DESCRIPTION	SYMBOL
1.	Road	ROAD	15.	Bridge		29.	U. P. Pwr. Co. Ltd.	UPPCL 33KV
2.	Boundary Wall		16.	Bus Stop	B/Stop	30.	Signal Post	
3.	Footpath		17.	Fly Over		31.	Control Point	
4.	Fence		18.	Water Pipeline		32.	Tree	
5.	Electric Line		19.	Drain Hole	DH	33.	Indraprastha G. Ltd.	
6.	POND	POND	20.	Main Hole	MH	34.	Well	
7.	Drain	DRAIN	21.	Lamp Post	LP	35.	Culvert	Culvert
8.	Nala	NALA	22.	Optical F-Cable	OFC	36.	Junction Box	
9.	PARK/GREEN		23.	Vodafone OFC	VDP	37.	Electric Pole	
10.	Building	BUILD.	24.	Transformer	TR	38.	Bore Hole	
11.	Shop	SHOP	25.	Airtel OFC	APT	39.	Sign Board	
12.	Shed	SHED	26.	Flood Light	FL	40.	Tree No.	N100
13.	Temple	TMPL	27.	Km Stone	KMS	41.	Gtr.N.Ind.Dvlp.Athty	GNDIA 11KV
14.	Gate		28.	Handpump	HP	42.	Noida.Pwr.Co.Ltd.	NPCL 11KV

NOTES :-

■ ALL DIMENSIONS AND LEVELS ARE IN METRES.

CLIENT:



NOIDA METRO RAIL CORPORATION LTD.
BLOCK-III, 3rd Floor, Ganga Shopping Complex, Sector-29, Noida-201301

PROJECT:

TOPOGRAPHICAL SURVEY WORK OF PROPOSED METRO CORRIDOR FROM
SECTOR-51 NOIDA TO GREATOR NOIDA SECTOR-2

SUBMITTED BY:



Mapage Infrastructure Pvt. Ltd.
9/57, EKLAVYA VIHAR, SECTOR-9,
VASUNDHARA, GHAZIABAD (UP) INDIA
TELEFAX-0120-4376001
EMAIL-mapageindia@gmail.com

DRWN	CHK'D	APP'D	DATE
			JAN.-2020
DRAWING No. DMRC/SECTOR-51 TO SECTOR-2/TOPO/2020			SHEET NO. 15/27
SCALE - 1 : 1000			REV. 0
			FORMAT A 3


TO NOIDA CITY CENTRE

TO GREATER NOIDA

GR.NOIDA SEC.4
CH: 5564.458m

MATCH LINE

MATCH LINE

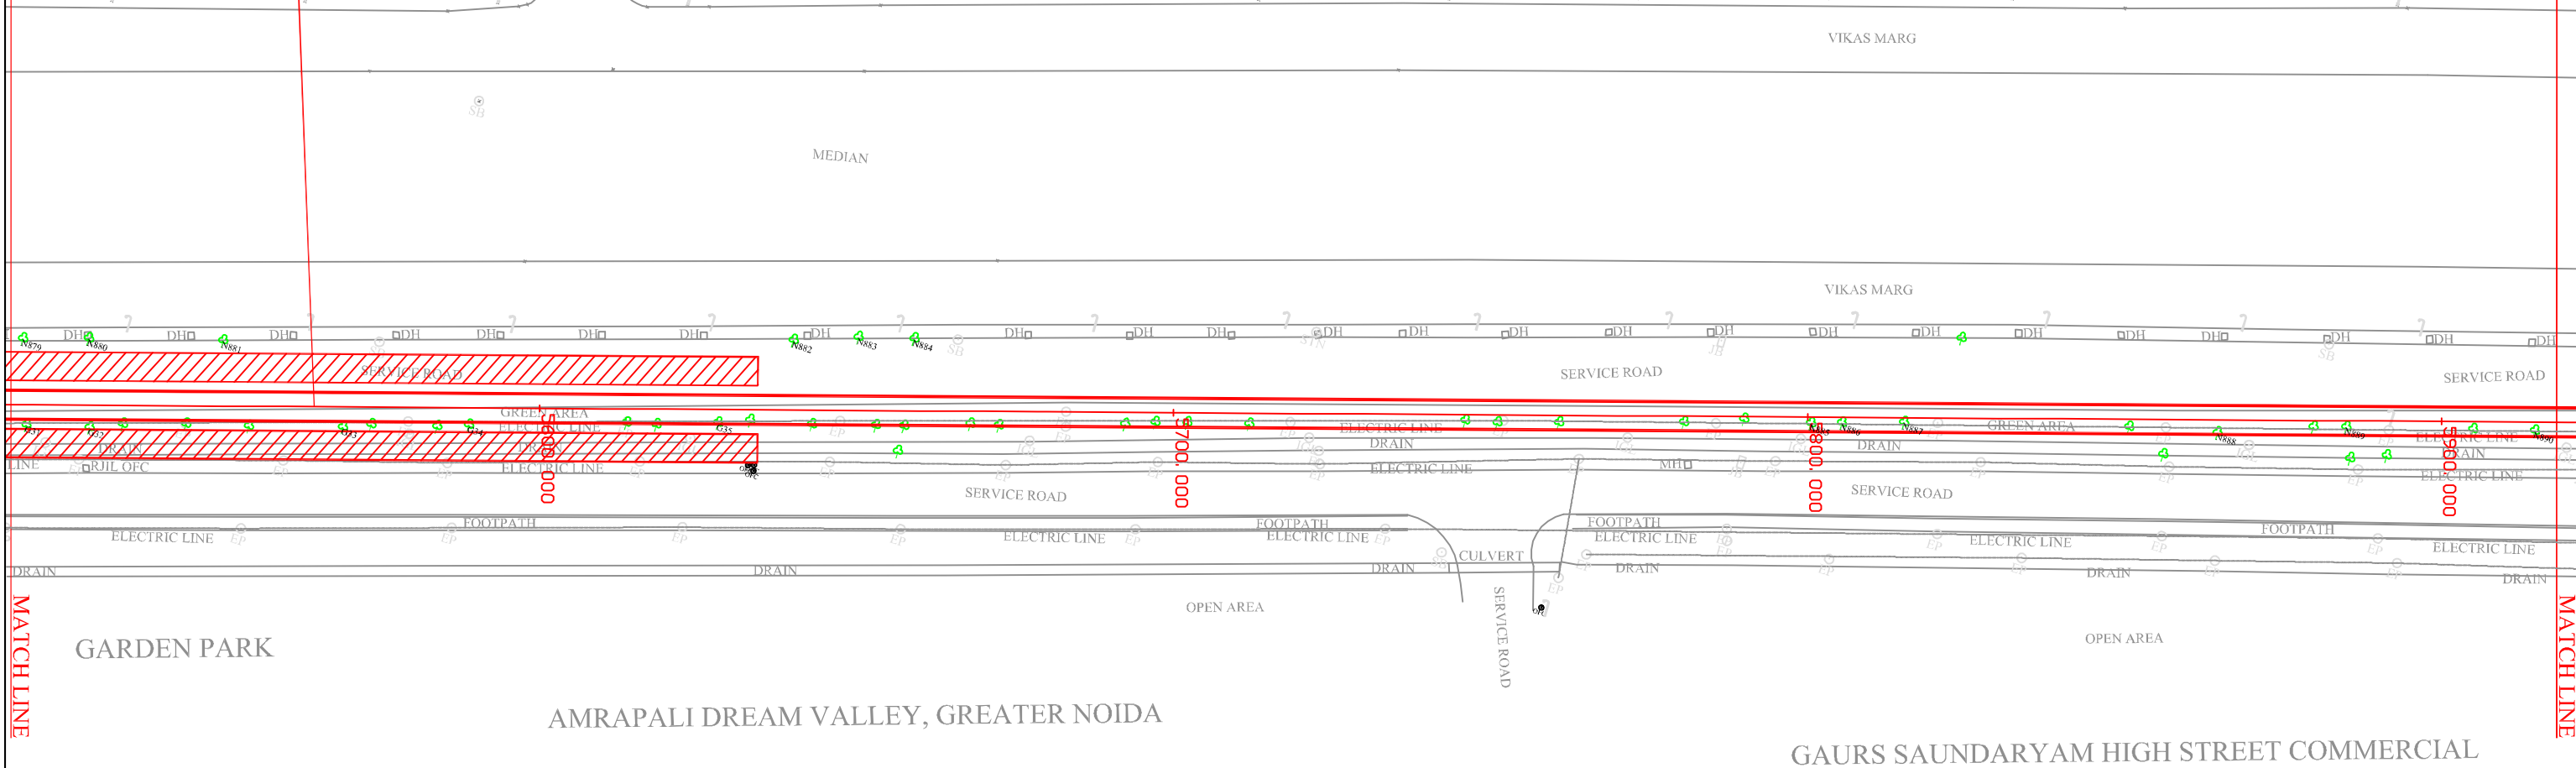

L E G E N D								
SL.NO.	DESCRIPTION	SYMBOL	SL.NO.	DESCRIPTION	SYMBOL	SL.NO.	DESCRIPTION	SYMBOL
1.	Road	ROAD	15	Bridge	BRIDGE	29	U. P. Pwr. Co. Ltd.	UPPCL 33KV
2	Boundary Wall	BOUNDARY WALL	16	Bus Stop	B/Stop	30	Signal Post	SIGNAL POST
3	Footpath	FOOTPATH	17	Fly Over	FLY OVER	31	Control Point	CONTROL POINT
4	Fence	FENCE	18	Water Pipeline	WATER PIPELINE	32	Tree	TREE
5	Electric Line	ELECTRIC LINE	19	Drain Hole	DRAIN HOLE	33	Indraprastha G. Ltd.	INDRAPRASTHA G. LTD.
6	POND	POND	20	Main Hole	MAIN HOLE	34	Well	WELL
7	Drain	DRAIN	21	Lamp Post	LAMP POST	35	Culvert	CULVERT
8	Nala	NALA	22	Optical F-Cable	OPTICAL F-CABLE	36	Junction Box	JUNCTION BOX
9	PARK/GREEN	PARK/GREEN	23	Vodafone OFC	VODAFONE OFC	37	Electric Pole	ELECTRIC POLE
10	Building	BUILD.	24	Transformer	TRANSFORMER	38	Bore Hole	BORE HOLE
11	Shop	SHOP	25	Airtel OFC	AIRTEL OFC	39	Sign Board	SIGN BOARD
12	Shed	SHED	26	Flood Light	FLOOD LIGHT	40	Tree No.	TREE NO.
13	Temple	TMPL	27	Km Stone	KM STONE	41	Gtr.N.Ind.Dvlp.Athty	GTR.N.IND.DVLP.ATHTY
14	Gate	GATE	28	Handpump	HANDPUMP	42	Noida.Pwr.Co.Ltd.	NOIDA.PWR.CO.LTD.


NOTES :-

■ ALL DIMENSIONS AND LEVELS ARE IN METRES.

CLIENT:  NOIDA METRO RAIL CORPORATION LTD. BLOCK-III, 3rd Floor, Ganga Shopping Complex, Sector-29, Noida-201301				
PROJECT: TOPOGRAPHICAL SURVEY WORK OF PROPOSED METRO CORRIDOR FROM SECTOR-51 NOIDA TO GREATOR NOIDA SECTOR-2				
SUBMITTED BY:  Mapage Infrastructure Pvt. Ltd. 9/57, EKLAVYA VIHAR, SECTOR-9, VASUNDHARA, GHAZIABAD (UP) INDIA TELEFAX-0120-4376001 EMAIL-mapageindia@gmail.com	DRWN	CHK'D	APP'D	DATE
				JAN.-2020
	DRAWING No.			SHEET NO.
	DMRC/SECTOR-51 TO SECTOR-2/TOPO/2020			16/27
	SCALE - 1 : 1000			REV.
			0	
			FORMAT	A 3

TO NOIDA CITY CENTRE

TO GREATER NOIDA

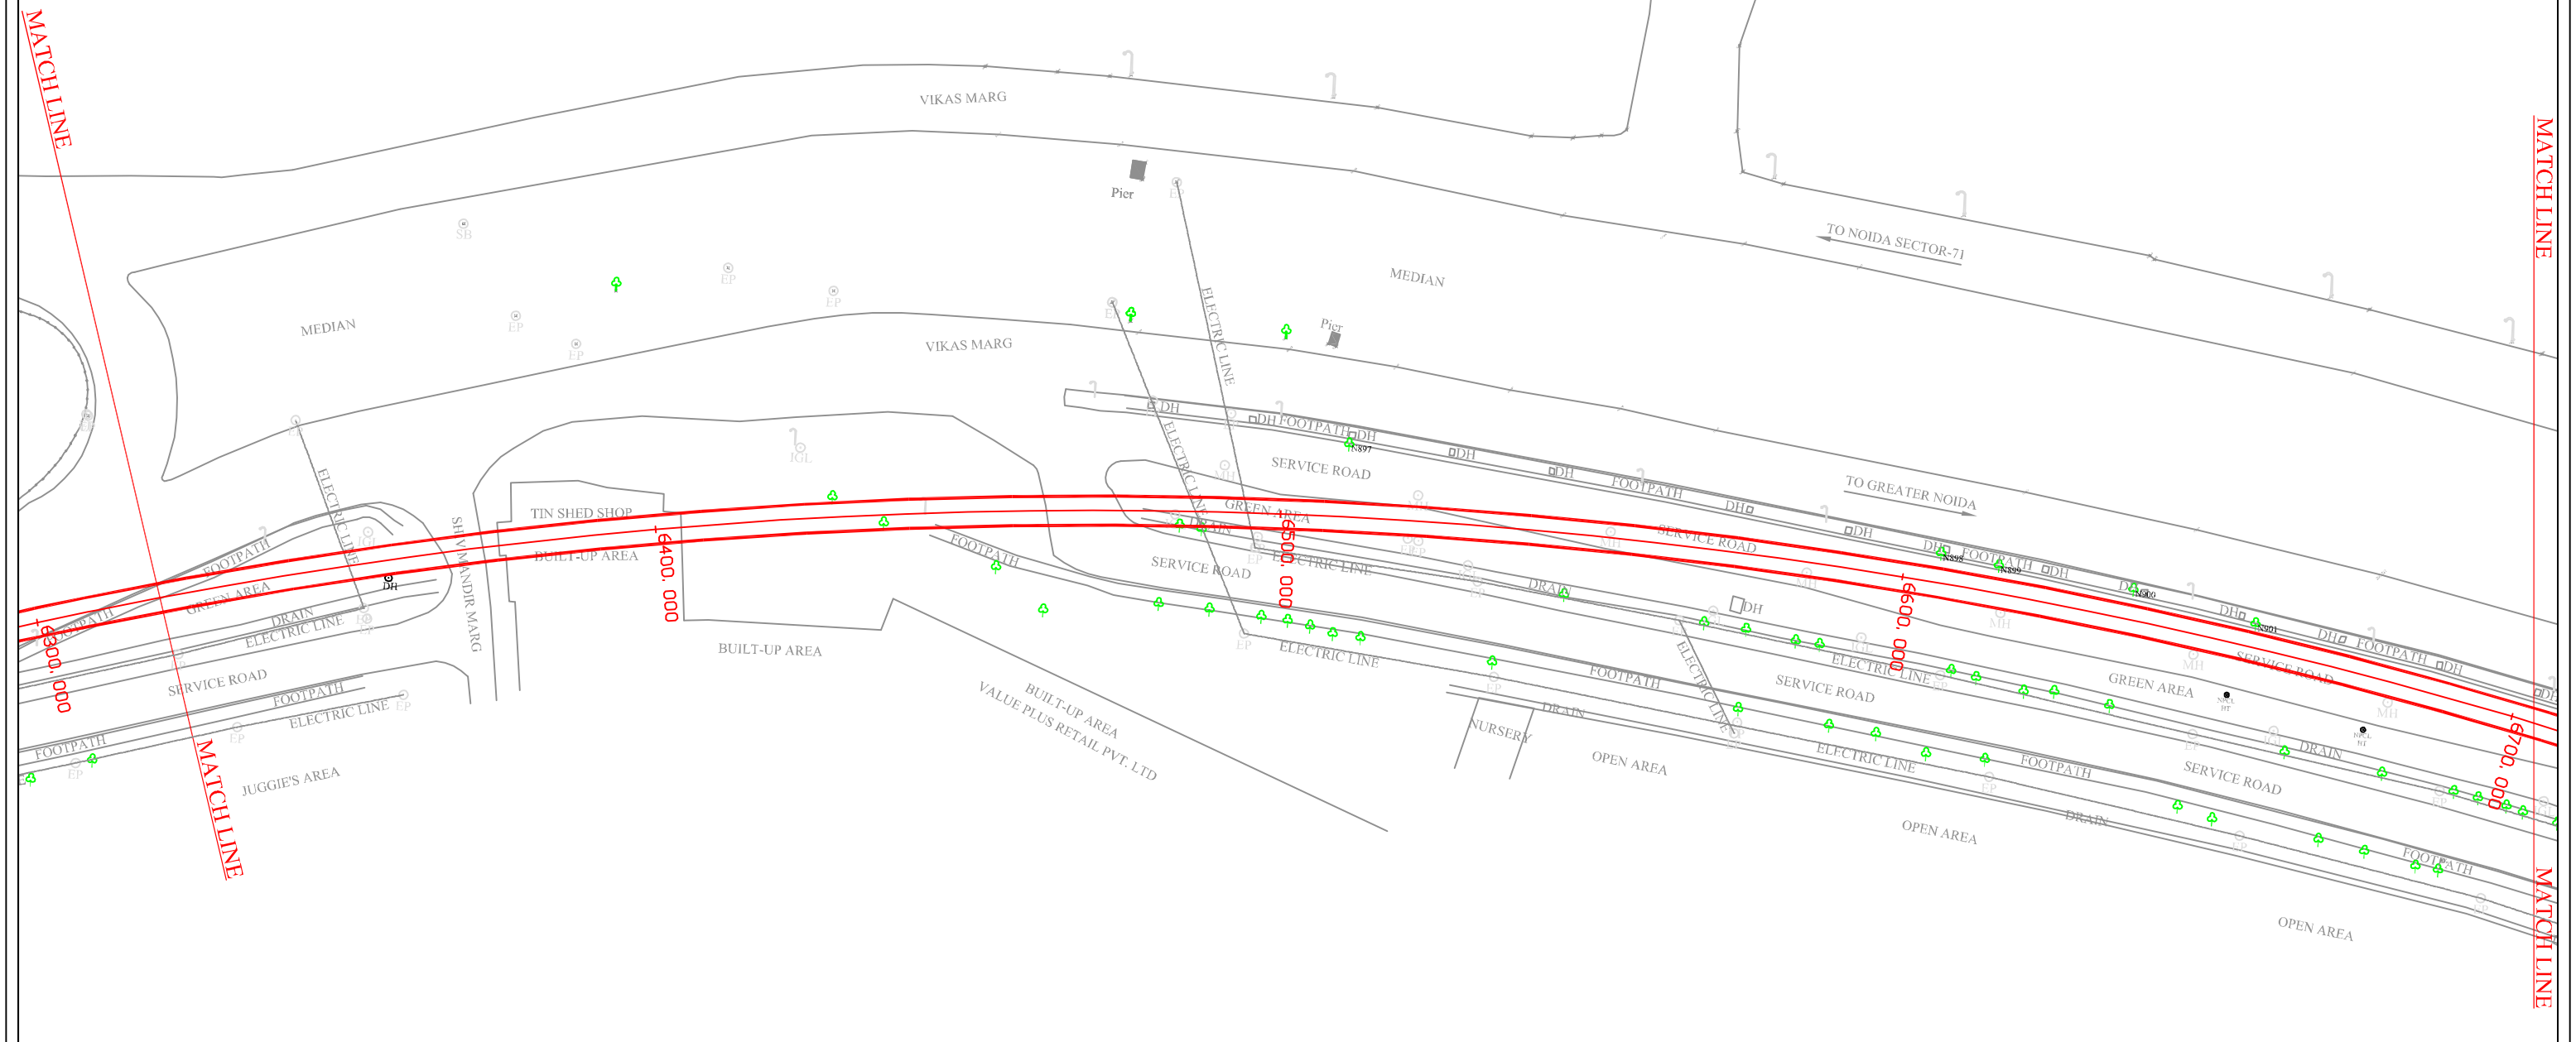

L E G E N D								
SL.NO.	DESCRIPTION	SYMBOL	SL.NO.	DESCRIPTION	SYMBOL	SL.NO.	DESCRIPTION	SYMBOL
1.	Road	ROAD	15.	Bridge		29.	U. P. Pwr. Co. Ltd.	UPPCL 33KV
2.	Boundary Wall		16.	Bus Stop	B/Stop	30.	Signal Post	
3.	Footpath		17.	Fly Over		31.	Control Point	CP
4.	Fence		18.	Water Pipeline		32.	Tree	Tree
5.	Electric Line		19.	Drain Hole	DH	33.	Indraprastha G. Ltd.	
6.	POND	POND	20.	Main Hole	MH	34.	Well	Well
7.	Drain	DRAIN	21.	Lamp Post	LP	35.	Culvert	Culvert
8.	Nala	NALA	22.	Optical F-Cable	OFC	36.	Junction Box	JB
9.	PARK/GREEN		23.	Vodafone OFC	VDP	37.	Electric Pole	EP
10.	Building	BUILD.	24.	Transformer	TR	38.	Bore Hole	BH
11.	Shop	SHOP	25.	Airtel OFC	APT	39.	Sign Board	SB
12.	Shed	SHED	26.	Flood Light	FL	40.	Tree No.	NI00
13.	Temple	TMPL	27.	Km Stone	KMS	41.	Gr.N.Ind.Dvlp.Athty	GNDIA 11KV
14.	Gate		28.	Handpump	HP	42.	Noida.Pwr.Co.Ltd.	NPCL 11KV

NOTES :-


■ ALL DIMENSIONS AND LEVELS ARE IN METRES.

CLIENT:**NOIDA METRO RAIL CORPORATION LTD.**
BLOCK-III, 3rd Floor, Ganga Shopping Complex, Sector-29, Noida-201301

PROJECT: TOPOGRAPHICAL SURVEY WORK OF PROPOSED METRO CORRIDOR FROM
SECTOR-51 NOIDA TO GREATOR NOIDA SECTOR-2


SUBMITTED BY:Mapage Infrastructure Pvt. Ltd.
9/57, EKLAVYA VIHAR, SECTOR-9,
VASUNDHARA, GHAZIABAD (UP) INDIA
TELEFAX-0120-4376001
EMAIL-mapageindia@gmail.com

DRWN	CHK'D	APP'D	DATE
			JAN.-2020
DRAWING No. DMRC/SECTOR-51 TO SECTOR-2/TOPO/2020			SHEET NO. 18/27
SCALE - 1 : 1000			REV. 0
			FORMAT A 3

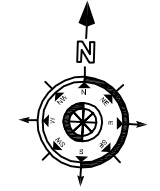

← TO NOIDA CITY CENTRE

TO GREATER NOIDA →

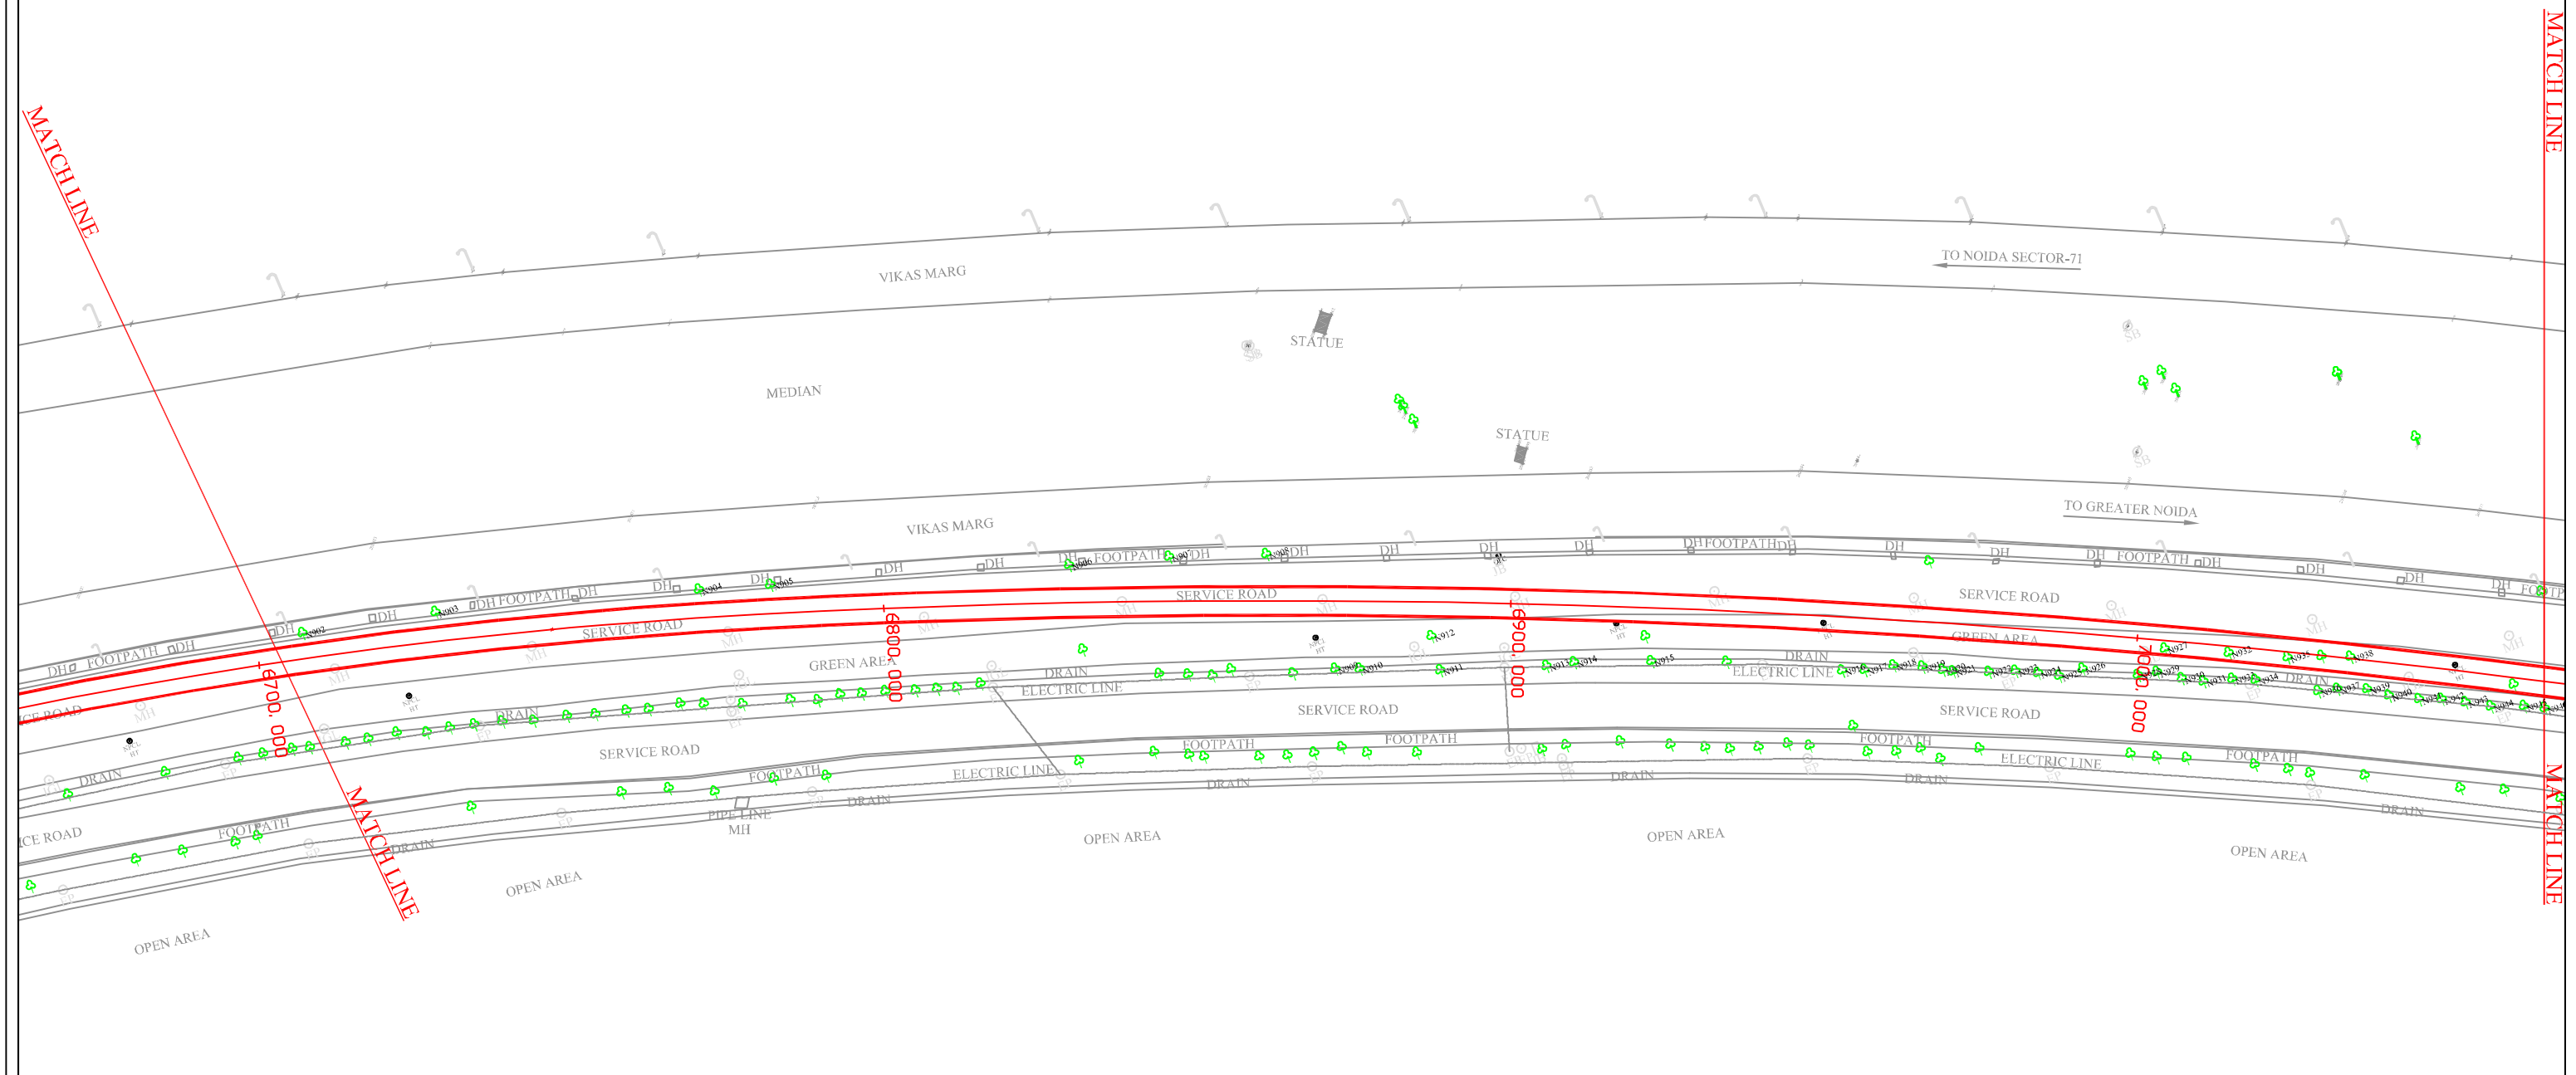

L E G E N D							
SL.NO.	DESCRIPTION	SYMBOL	SL.NO.	DESCRIPTION	SYMBOL	SL.NO.	DESCRIPTION
1.	Road	ROAD	15.	Bridge	BRIDGE	29.	U. P. Pwr. Co. Ltd.
2.	Boundary Wall	BOUNDARY WALL	16.	Bus Stop	B/Stop	30.	Signal Post
3.	Footpath	FOOTPATH	17.	Fly Over	FLY OVER	31.	Control Point
4.	Fence	FENCE	18.	Water Pipeline	WATER PIPELINE	32.	Tree
5.	Electric Line	ELECTRIC LINE	19.	Drain Hole	DH	33.	Indraprastha G. Ltd.
6.	POND	POND	20.	Main Hole	MH	34.	Well
7.	Drain	DRAIN	21.	Lamp Post	LP	35.	Culvert
8.	Nala	NALA	22.	Optical F-Cable	OFC	36.	Junction Box
9.	PARK/GREEN	PARK/GREEN	23.	Vodafone OFC	VDP	37.	Electric Pole
10.	Building	BUILD.	24.	Transformer	TRF	38.	Bore Hole
11.	Shop	SHOP	25.	Airtel OFC	APT	39.	Sign Board
12.	Shed	SHED	26.	Flood Light	FL	40.	Tree No.
13.	Temple	TMPL	27.	Km Stone	KMS	41.	Gtr.N.Ind.Dvlp.Athty
14.	Gate	GATE	28.	Handpump	HP	42.	Noida.Pwr.Co.Ltd.


NOTES :-

■ ALL DIMENSIONS AND LEVELS ARE IN METRES.

CLIENT:  NOIDA METRO RAIL CORPORATION LTD. BLOCK-III, 3rd Floor, Ganga Shopping Complex, Sector-29, Noida-201301	
PROJECT: TOPOGRAPHICAL SURVEY WORK OF PROPOSED METRO CORRIDOR FROM SECTOR-51 NOIDA TO GREATOR NOIDA SECTOR-2	
SUBMITTED BY:  Mapage Infrastructure Pvt. Ltd. 9/57, EKLAVYA VIHAR, SECTOR-9, VASUNDHARA, GHAZIABAD (UP) INDIA TELEFAX-0120-4376001 EMAIL-mapageindia@gmail.com	DRWN
	CHK'D
	APP'D
	DATE
DRAWING No. DMRC/SECTOR-51 TO SECTOR-2/TOPO/2020	
SCALE - 1 : 1000	
SHEET NO. 19/27 REV. 0 FORMAT A 3	

← TO NOIDA CITY CENTRE

TO GREATER NOIDA →

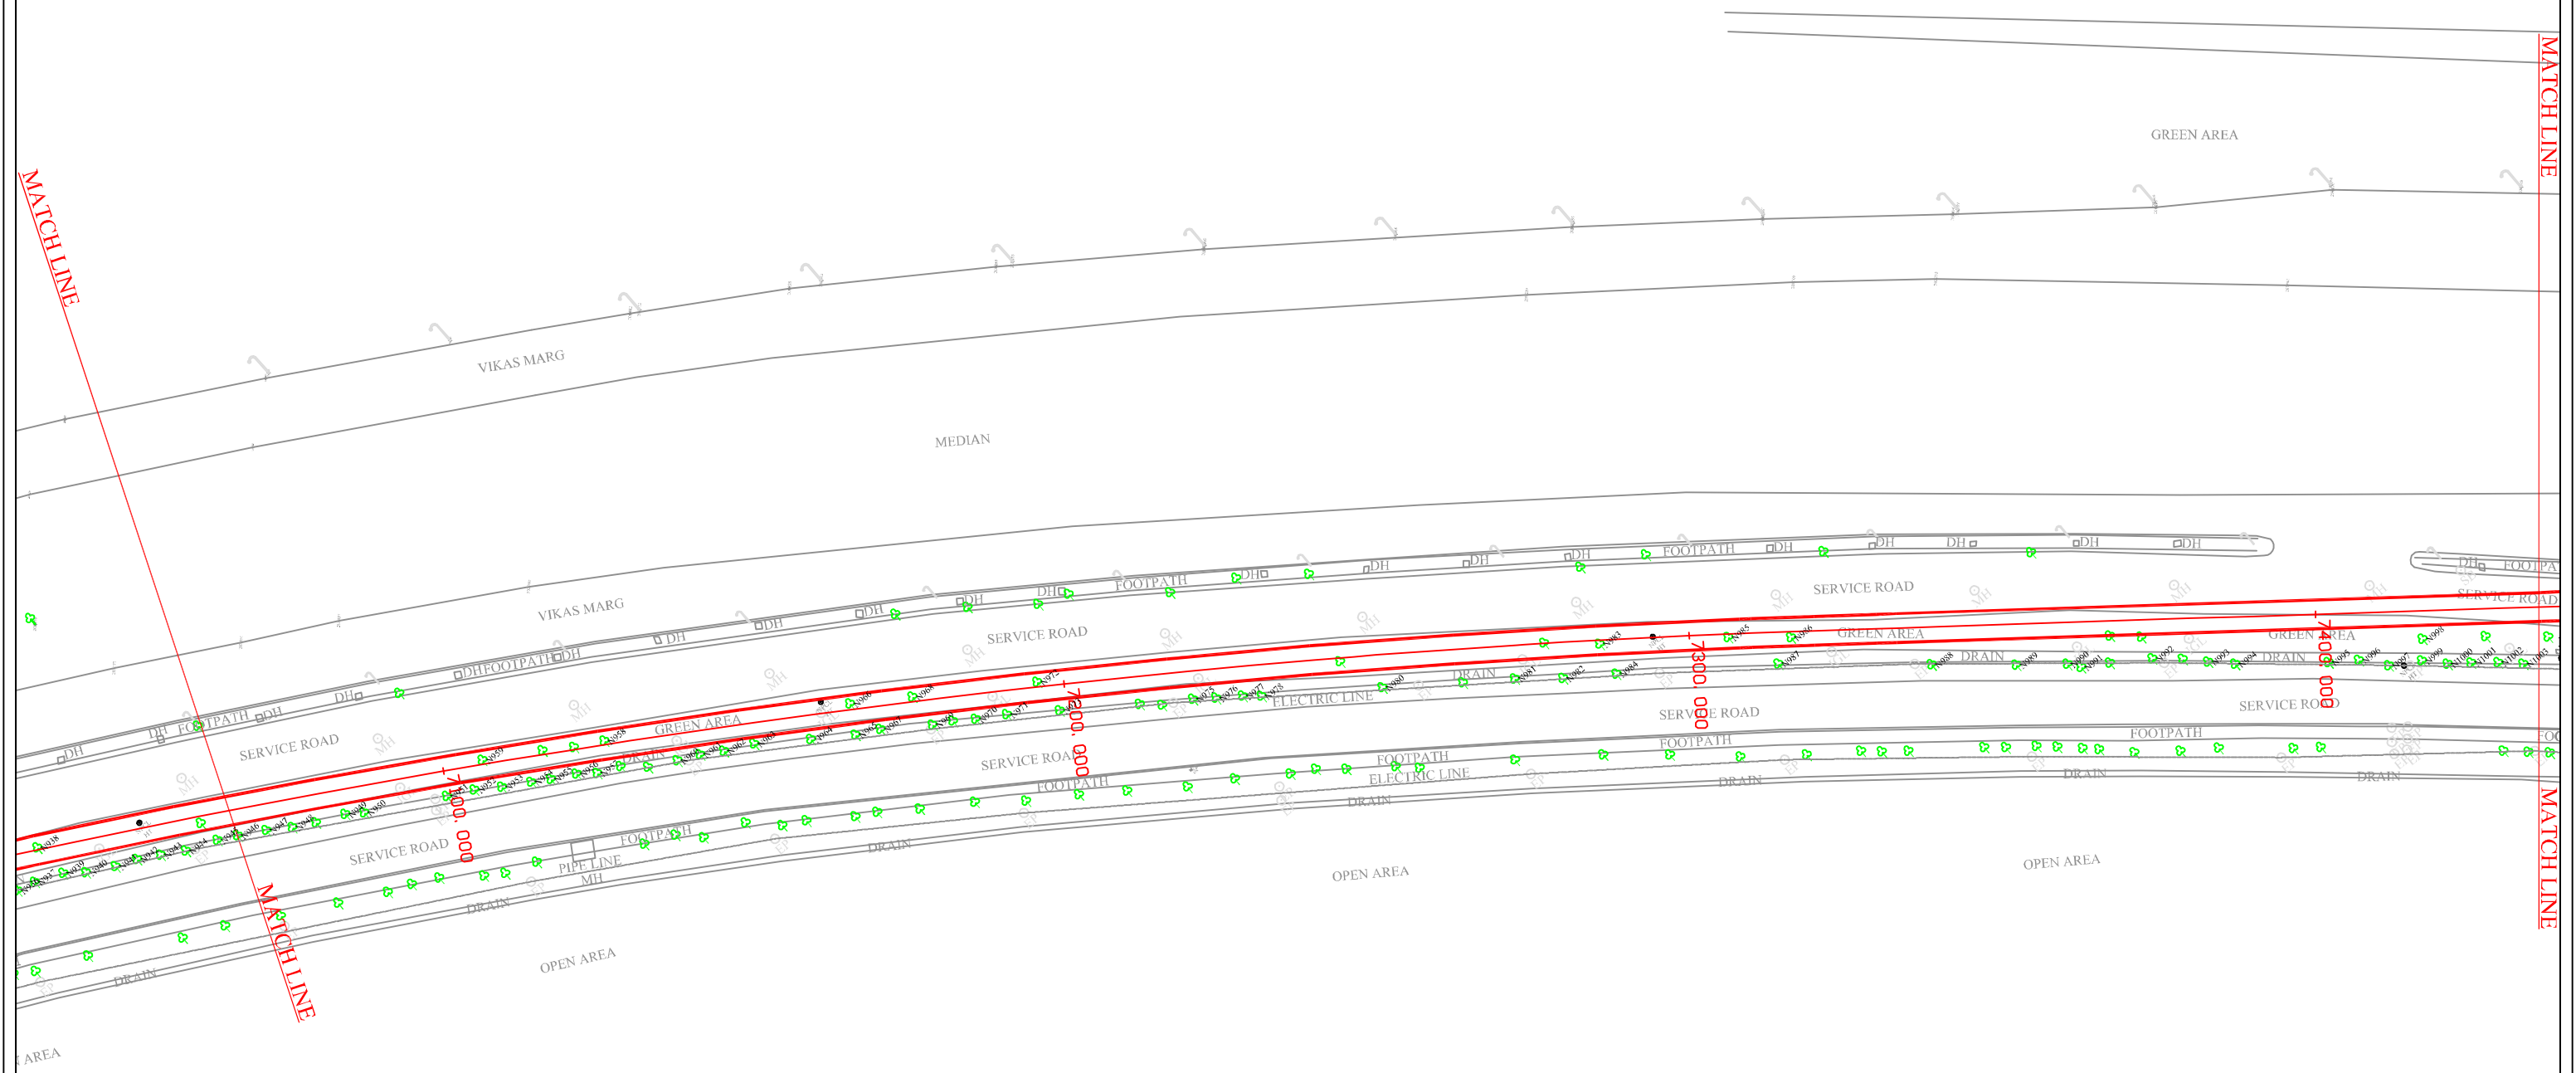


L E G E N D								
SL.NO.	DESCRIPTION	SYMBOL	SL.NO.	DESCRIPTION	SYMBOL	SL.NO.	DESCRIPTION	SYMBOL
1.	Road	ROAD	15	Bridge		29	U. P. Pwr. Co. Ltd.	UPPCL 33KV
2	Boundary Wall		16	Bus Stop	B/Stop	30	Signal Post	
3	Footpath		17	Fly Over		31	Control Point	
4	Fence		18	Water Pipeline		32	Tree	
5	Electric Line		19	Drain Hole	DH	33	Indraprastha G. Ltd.	
6	POND	POND	20	Main Hole	MH	34	Well	
7	Drain	DRAIN	21	Lamp Post		35	Culvert	Culvert
8	Nala	NALA	22	Optical F-Cable	OFC	36	Junction Box	
9	PARK/GREEN		23	Vodafone OFC	VDP	37	Electric Pole	
10	Building	BUILD.	24	Transformer	TR	38	Bore Hole	
11	Shop	SHOP	25	Airtel OFC	APTI	39	Sign Board	
12	Shed	SHED	26	Flood Light	FL	40	Tree No.	N100
13	Temple	TMPL	27	Km Stone	KMS	41	Gtr.N.Ind.Dvlp.Athty	GNDRA 11KV
14	Gate		28	Handpump	HP	42	Noida.Pwr.Co.Ltd.	NPCL 11KV

NOTES :-

■ ALL DIMENSIONS AND LEVELS ARE IN METRES.


CLIENT:  NOIDA METRO RAIL CORPORATION LTD. BLOCK-III, 3rd Floor, Ganga Shopping Complex, Sector-29, Noida-201301				
PROJECT: TOPOGRAPHICAL SURVEY WORK OF PROPOSED METRO CORRIDOR FROM SECTOR-51 NOIDA TO GREATOR NOIDA SECTOR-2				
SUBMITTED BY:  Mapage Infrastructure Pvt. Ltd. 9/57, EKLAVYA VIHAR, SECTOR-9, VASUNDHARA, GHAZIABAD (UP) INDIA TELEFAX-0120-4376001 EMAIL-mapageindia@gmail.com	DRWN	CHK'D	APP'D	DATE
				JAN - 2020
	DRAWING No.			SHEET NO.
	DMRC/SECTOR-51 TO SECTOR-2/TOPO/2020			20/27
	SCALE - 1 : 1000			REV. 0
				FORMAT A 3

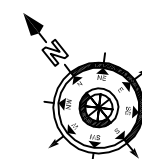

← TO NOIDA CITY CENTRE

④ TO GREATER NOIDA →

ECOTECH-12
CH:7741.669m

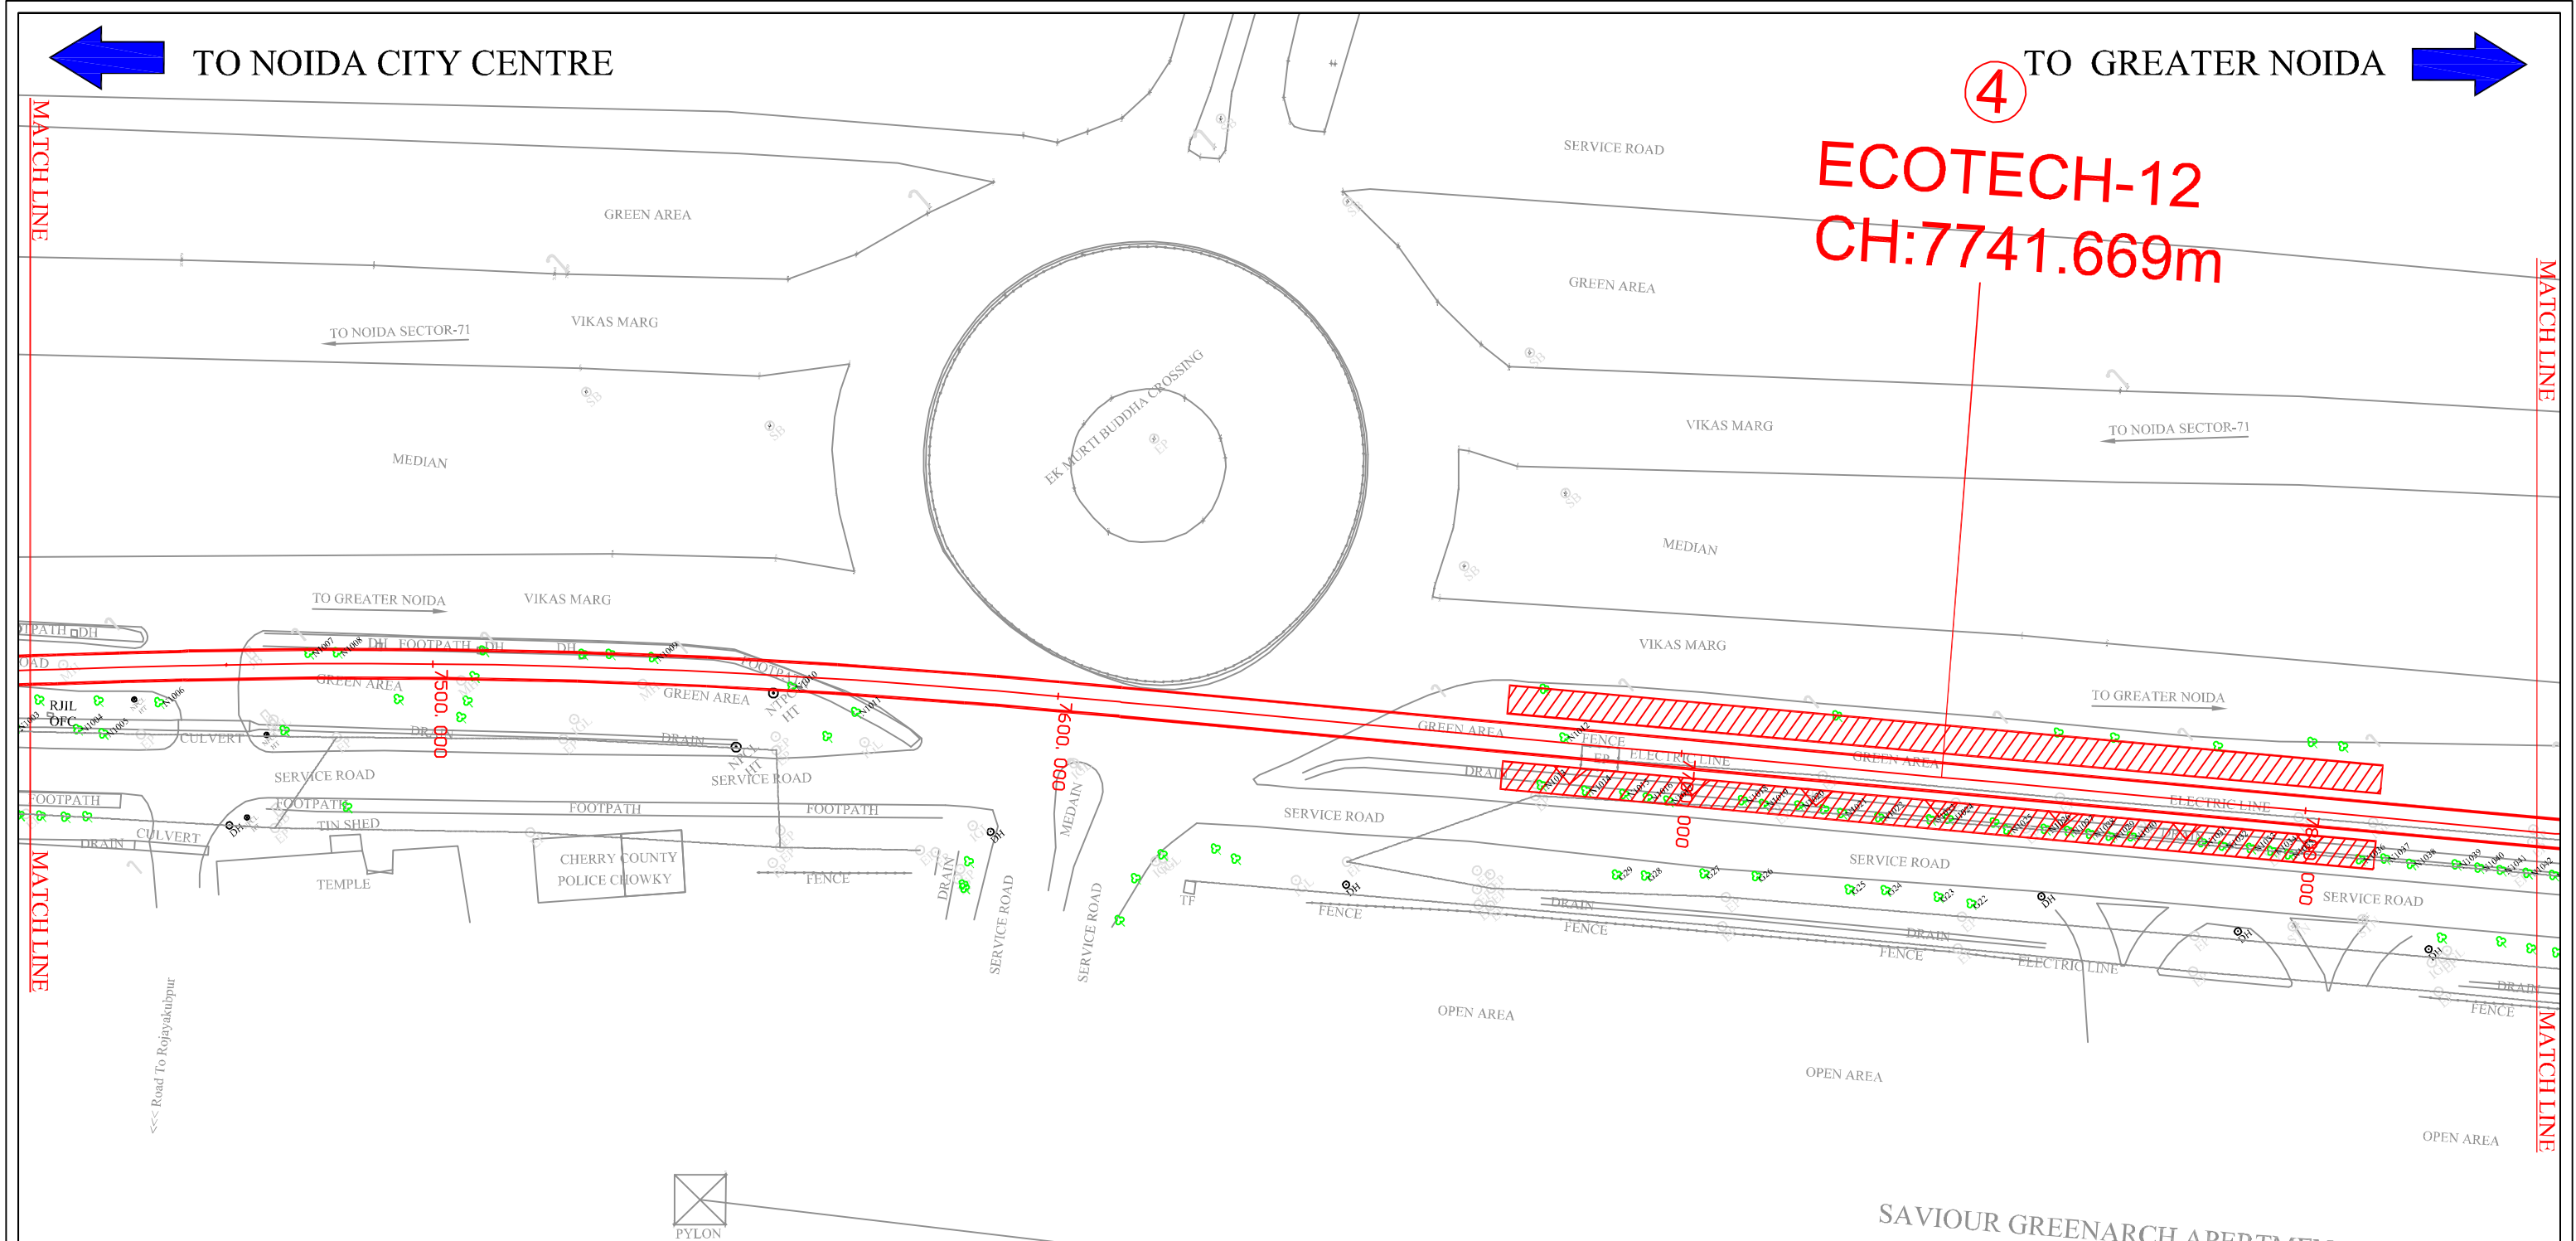

L E G E N D								
SL.NO.	DESCRIPTION	SYMBOL	SL.NO.	DESCRIPTION	SYMBOL	SL.NO.	DESCRIPTION	SYMBOL
1.	Road	ROAD	15.	Bridge	BRIDGE	29.	U. P. Pwr. Co. Ltd.	UPPCL 33KV
2.	Boundary Wall	BOUNDARY WALL	16.	Bus Stop	B/Stop	30.	Signal Post	SIGNAL POST
3.	Footpath	FOOTPATH	17.	Fly Over	FLY OVER	31.	Control Point	CONTROL POINT
4.	Fence	FENCE	18.	Water Pipeline	WATER PIPELINE	32.	Tree	TREE
5.	Electric Line	ELECTRIC LINE	19.	Drain Hole	DH	33.	Indraprastha G. Ltd.	INDRAPRASTHA G. LTD.
6.	POND	POND	20.	Main Hole	MH	34.	Well	WELL
7.	Drain	DRAIN	21.	Lamp Post	LP	35.	Culvert	CULVERT
8.	Nala	NALA	22.	Optical F-Cable	OFC	36.	Junction Box	JUNCTION BOX
9.	PARK/GREEN	PARK/GREEN	23.	Vodafone OFC	VDP	37.	Electric Pole	ELECTRIC POLE
10.	Building	BUILD.	24.	Transformer	TR	38.	Bore Hole	BORE HOLE
11.	Shop	SHOP	25.	Airtel OFC	APT	39.	Sign Board	SIGN BOARD
12.	Shed	SHED	26.	Flood Light	FL	40.	Tree No.	NI00
13.	Temple	TMPL	27.	Km Stone	KMS	41.	Gtr.N.Ind.Dvlp.Athty	GNDIA 11KV
14.	Gate	GATE	28.	Handpump	HP	42.	Noida.Pwr.Co.Ltd.	NRCL 11KV

NOTES :-

■ ALL DIMENSIONS AND LEVELS ARE IN METRES.

CLIENT:  NOIDA METRO RAIL CORPORATION LTD. BLOCK-III, 3rd Floor, Ganga Shopping Complex, Sector-29, Noida-201301				
PROJECT: TOPOGRAPHICAL SURVEY WORK OF PROPOSED METRO CORRIDOR FROM SECTOR-51 NOIDA TO GREATOR NOIDA SECTOR-2				
SUBMITTED BY:  Mapage Infrastructure Pvt. Ltd. 9/57, EKLAVYA VIHAR, SECTOR-9, VASUNDHARA, GHAZIABAD (UP) INDIA TELEFAX-0120-4376001 EMAIL-mapageindia@gmail.com	DRWN	CHK'D	APP'D	DATE
				JAN.-2020
	DRAWING No.			SHEET NO.
	DMRC/SECTOR-51 TO SECTOR-2/TOPO/2020			21/27
	SCALE - 1 : 1000			REV. 0
			FORMAT A 3	

← TO NOIDA CITY CENTRE

TO GREATER NOIDA →




L E G E N D							
SL.NO.	DESCRIPTION	SYMBOL	SL.NO.	DESCRIPTION	SYMBOL	SL.NO.	DESCRIPTION
1.	Road	ROAD	15.	Bridge	BRIDGE	29.	U. P. Pwr. Co. Ltd.
2.	Boundary Wall	BOUNDARY WALL	16.	Bus Stop	B/STOP	30.	Signal Post
3.	Footpath	FOOTPATH	17.	Fly Over	FLY OVER	31.	Control Point
4.	Fence	FENCE	18.	Water Pipeline	WATER PIPELINE	32.	Tree
5.	Electric Line	ELECTRIC LINE	19.	Drain Hole	DH	33.	Indraprastha G. Ltd.
6.	POND	POND	20.	Main Hole	MH	34.	Well
7.	Drain	DRAIN	21.	Lamp Post	LP	35.	Culvert
8.	Nala	NALA	22.	Optical F-Cable	OFC	36.	Junction Box
9.	PARK/GREEN	PARK/GREEN	23.	Vodafone OFC	VDP	37.	Electric Pole
10.	Building	BUILD.	24.	Transformer	TR	38.	Bore Hole
11.	Shop	SHOP	25.	Airtel OFC	APT	39.	Sign Board
12.	Shed	SHED	26.	Flood Light	FL	40.	Tree No.
13.	Temple	TMPL	27.	Km Stone	KMS	41.	Gr.N.Ind.Dvlp.Athty
14.	Gate	GATE	28.	Handpump	HP	42.	Noida.Pwr.Co.Ltd.

NOTES :-

■ ALL DIMENSIONS AND LEVELS ARE IN METRES.

CLIENT:  NOIDA METRO RAIL CORPORATION LTD. BLOCK-III, 3rd Floor, Ganga Shopping Complex, Sector-29, Noida-201301				
PROJECT: TOPOGRAPHICAL SURVEY WORK OF PROPOSED METRO CORRIDOR FROM SECTOR-51 NOIDA TO GREATOR NOIDA SECTOR-2				
SUBMITTED BY:  Mapage Infrastructure Pvt. Ltd. 9/57, EKLAVYA VIHAR, SECTOR-9, VASUNDHARA, GHAZIABAD (UP) INDIA TELEFAX-0120-4376001 EMAIL-mapageindia@gmail.com	DRWN	CHK'D	APP'D	DATE
				JAN.- 2020
	DRAWING No.			SHEET NO.
	DMRC/SECTOR-51 TO SECTOR-2/TOPO/2020			22/27
	SCALE - 1 : 1000			REV. 0
			FORMAT A 3	

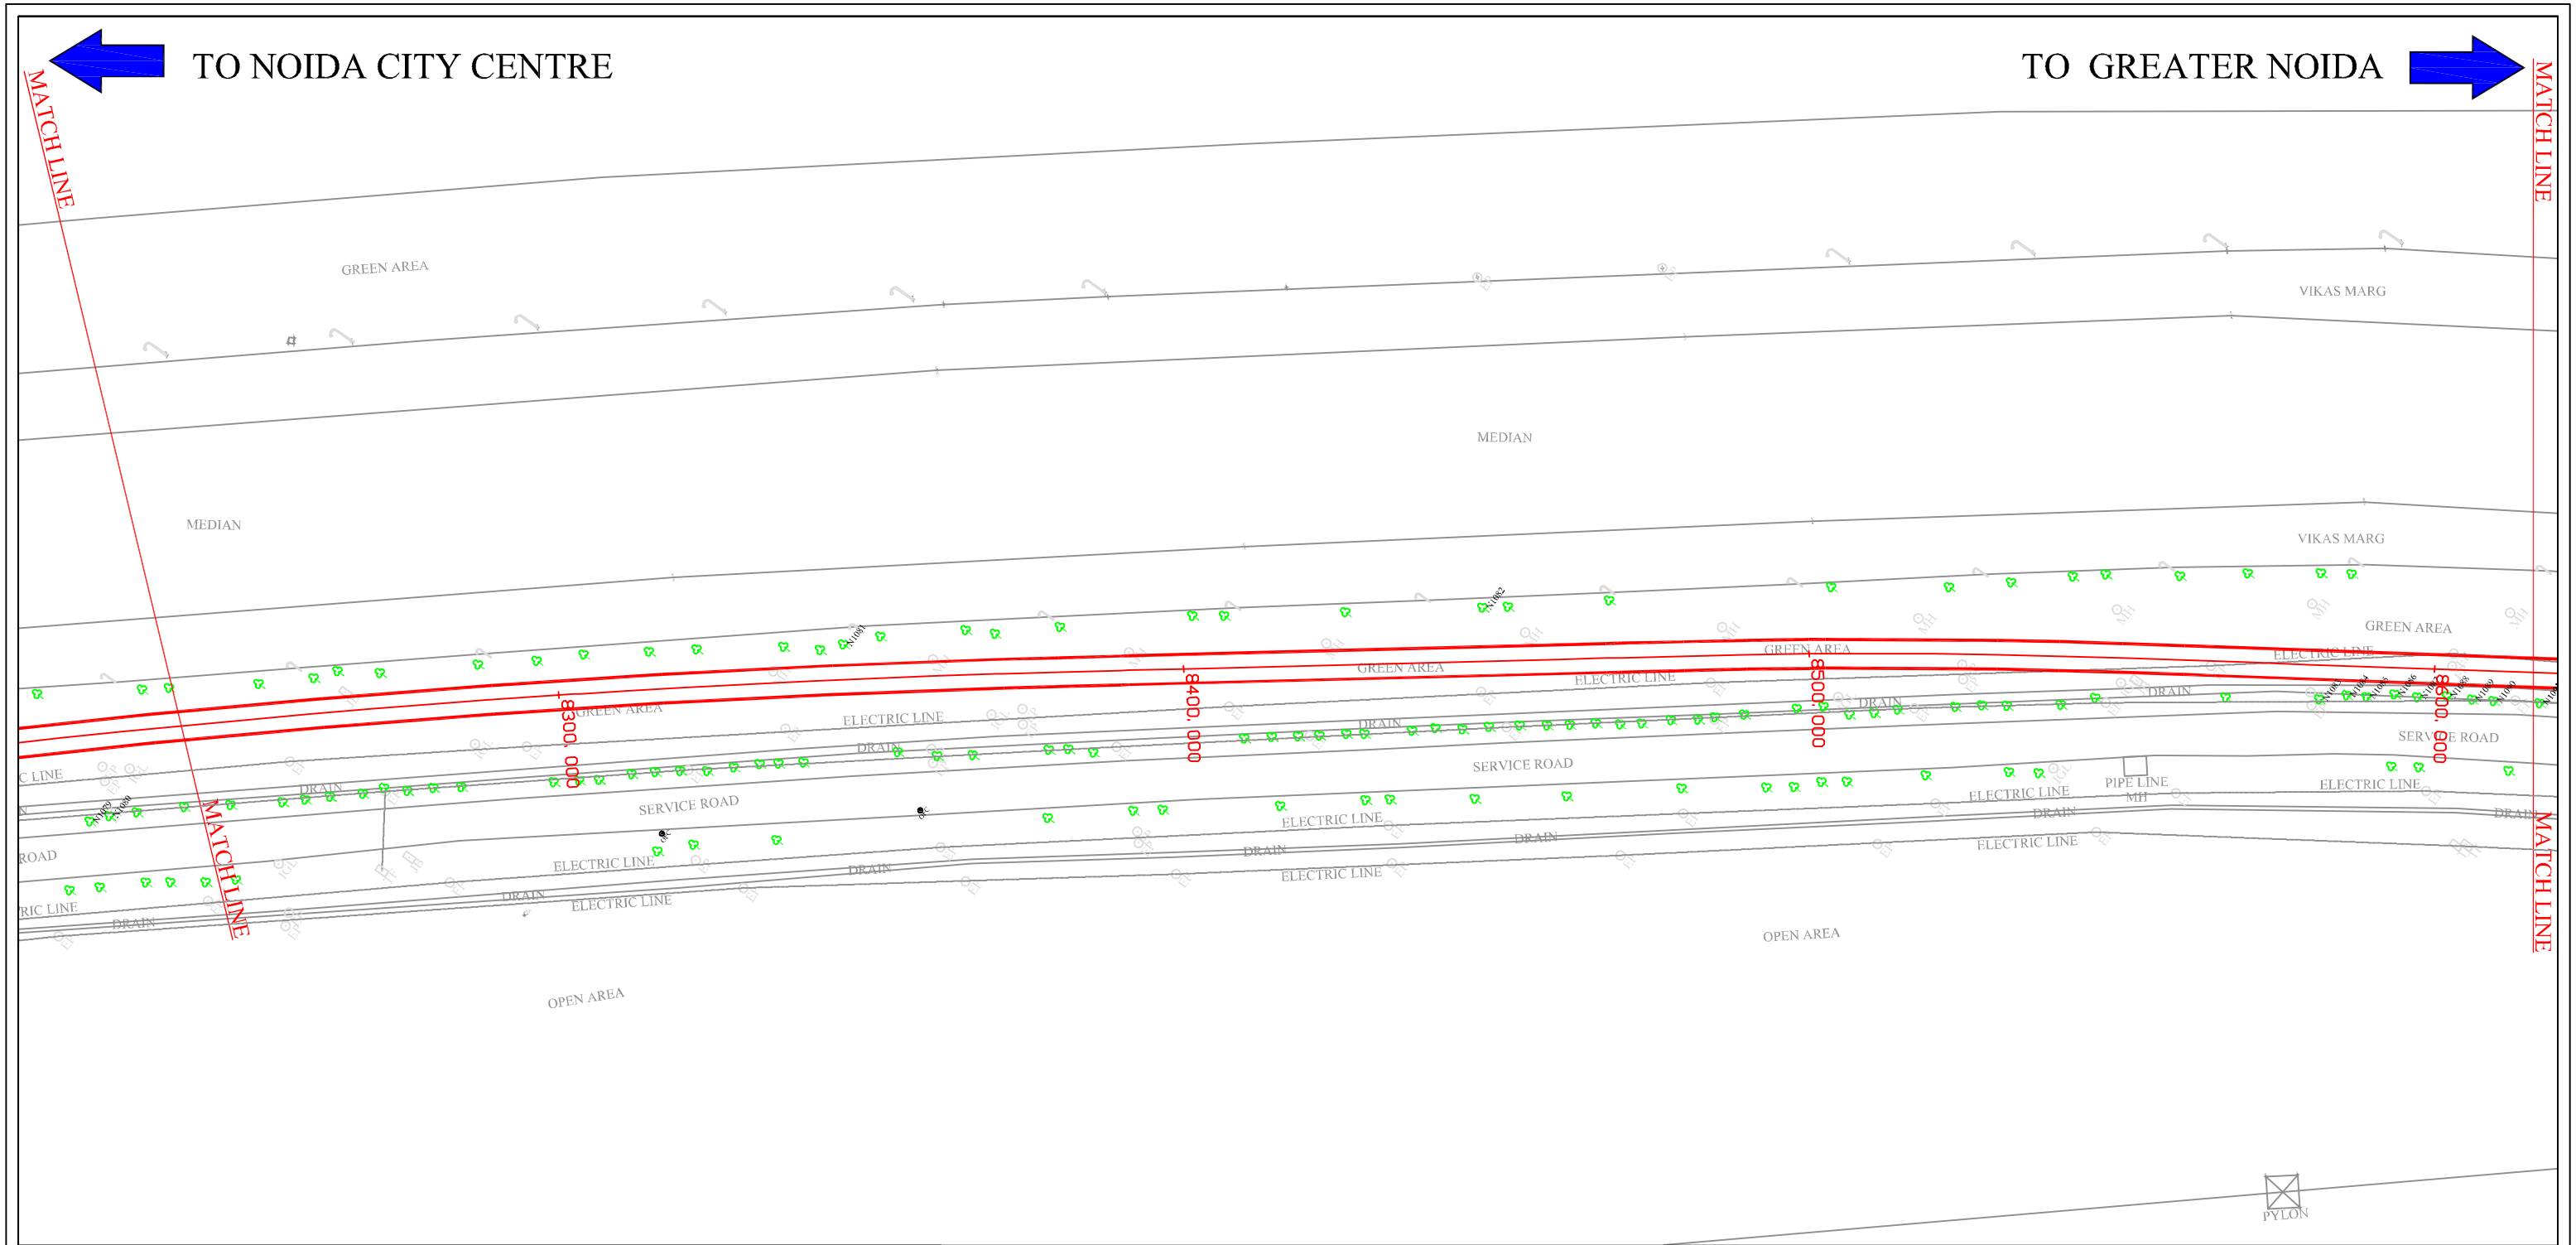


L E G E N D							
SL.NO.	DESCRIPTION	SYMBOL	SL.NO.	DESCRIPTION	SYMBOL	SL.NO.	DESCRIPTION
1.	Road	ROAD	15.	Bridge		29.	U. P. Pwr. Co. Ltd.
2.	Boundary Wall		16.	Bus Stop	B/Stop	30.	Signal Post
3.	Footpath		17.	Fly Over		31.	Control Point
4.	Fence		18.	Water Pipeline		32.	Tree
5.	Electric Line		19.	Drain Hole	DH	33.	Indraprastha G. Ltd.
6.	POND	POND	20.	Main Hole	MH	34.	Well
7.	Drain	DRAIN	21.	Lamp Post	LP	35.	Culvert
8.	Nala	NALA	22.	Optical F-Cable	OFC	36.	Junction Box
9.	PARK/GREEN		23.	Vodafone OFC	VDP	37.	Electric Pole
10.	Building	BUILD.	24.	Transformer	TR	38.	Bore Hole
11.	Shop	SHOP	25.	Airtel OFC	APT	39.	Sign Board
12.	Shed	SHED	26.	Flood Light	FL	40.	Tree No.
13.	Temple	TMPL	27.	Km Stone	KMS	41.	Gr.N.Ind.Dvlp.Athty
14.	Gate		28.	Handpump	HP	42.	Noida.Pwr.Co.Ltd.

NOTES :-

■ ALL DIMENSIONS AND LEVELS ARE IN METRES.

CLIENT:	NOIDA METRO RAIL CORPORATION LTD. BLOCK-III, 3rd Floor, Ganga Shopping Complex, Sector-29, Noida-201301			
PROJECT:	TOPOGRAPHICAL SURVEY WORK OF PROPOSED METRO CORRIDOR FROM SECTOR-51 NOIDA TO GREATOR NOIDA SECTOR-2			
SUBMITTED BY:	DRWN	CHK'D	APP'D	DATE
Mapage Infrastructure Pvt. Ltd. 9/57, EKLAVYA VIHAR, SECTOR-9, VASUNDHARA, GHAZIABAD (UP) INDIA TELEFAX-0120-4376001 EMAIL-mapageindia@gmail.com				JAN.- 2020
	DRAWING No. DMRC/SECTOR-51 TO SECTOR-2/TOPO/2020			SHEET NO. 23/27
	SCALE - 1 : 1000			REV. 0
				FORMAT A 3

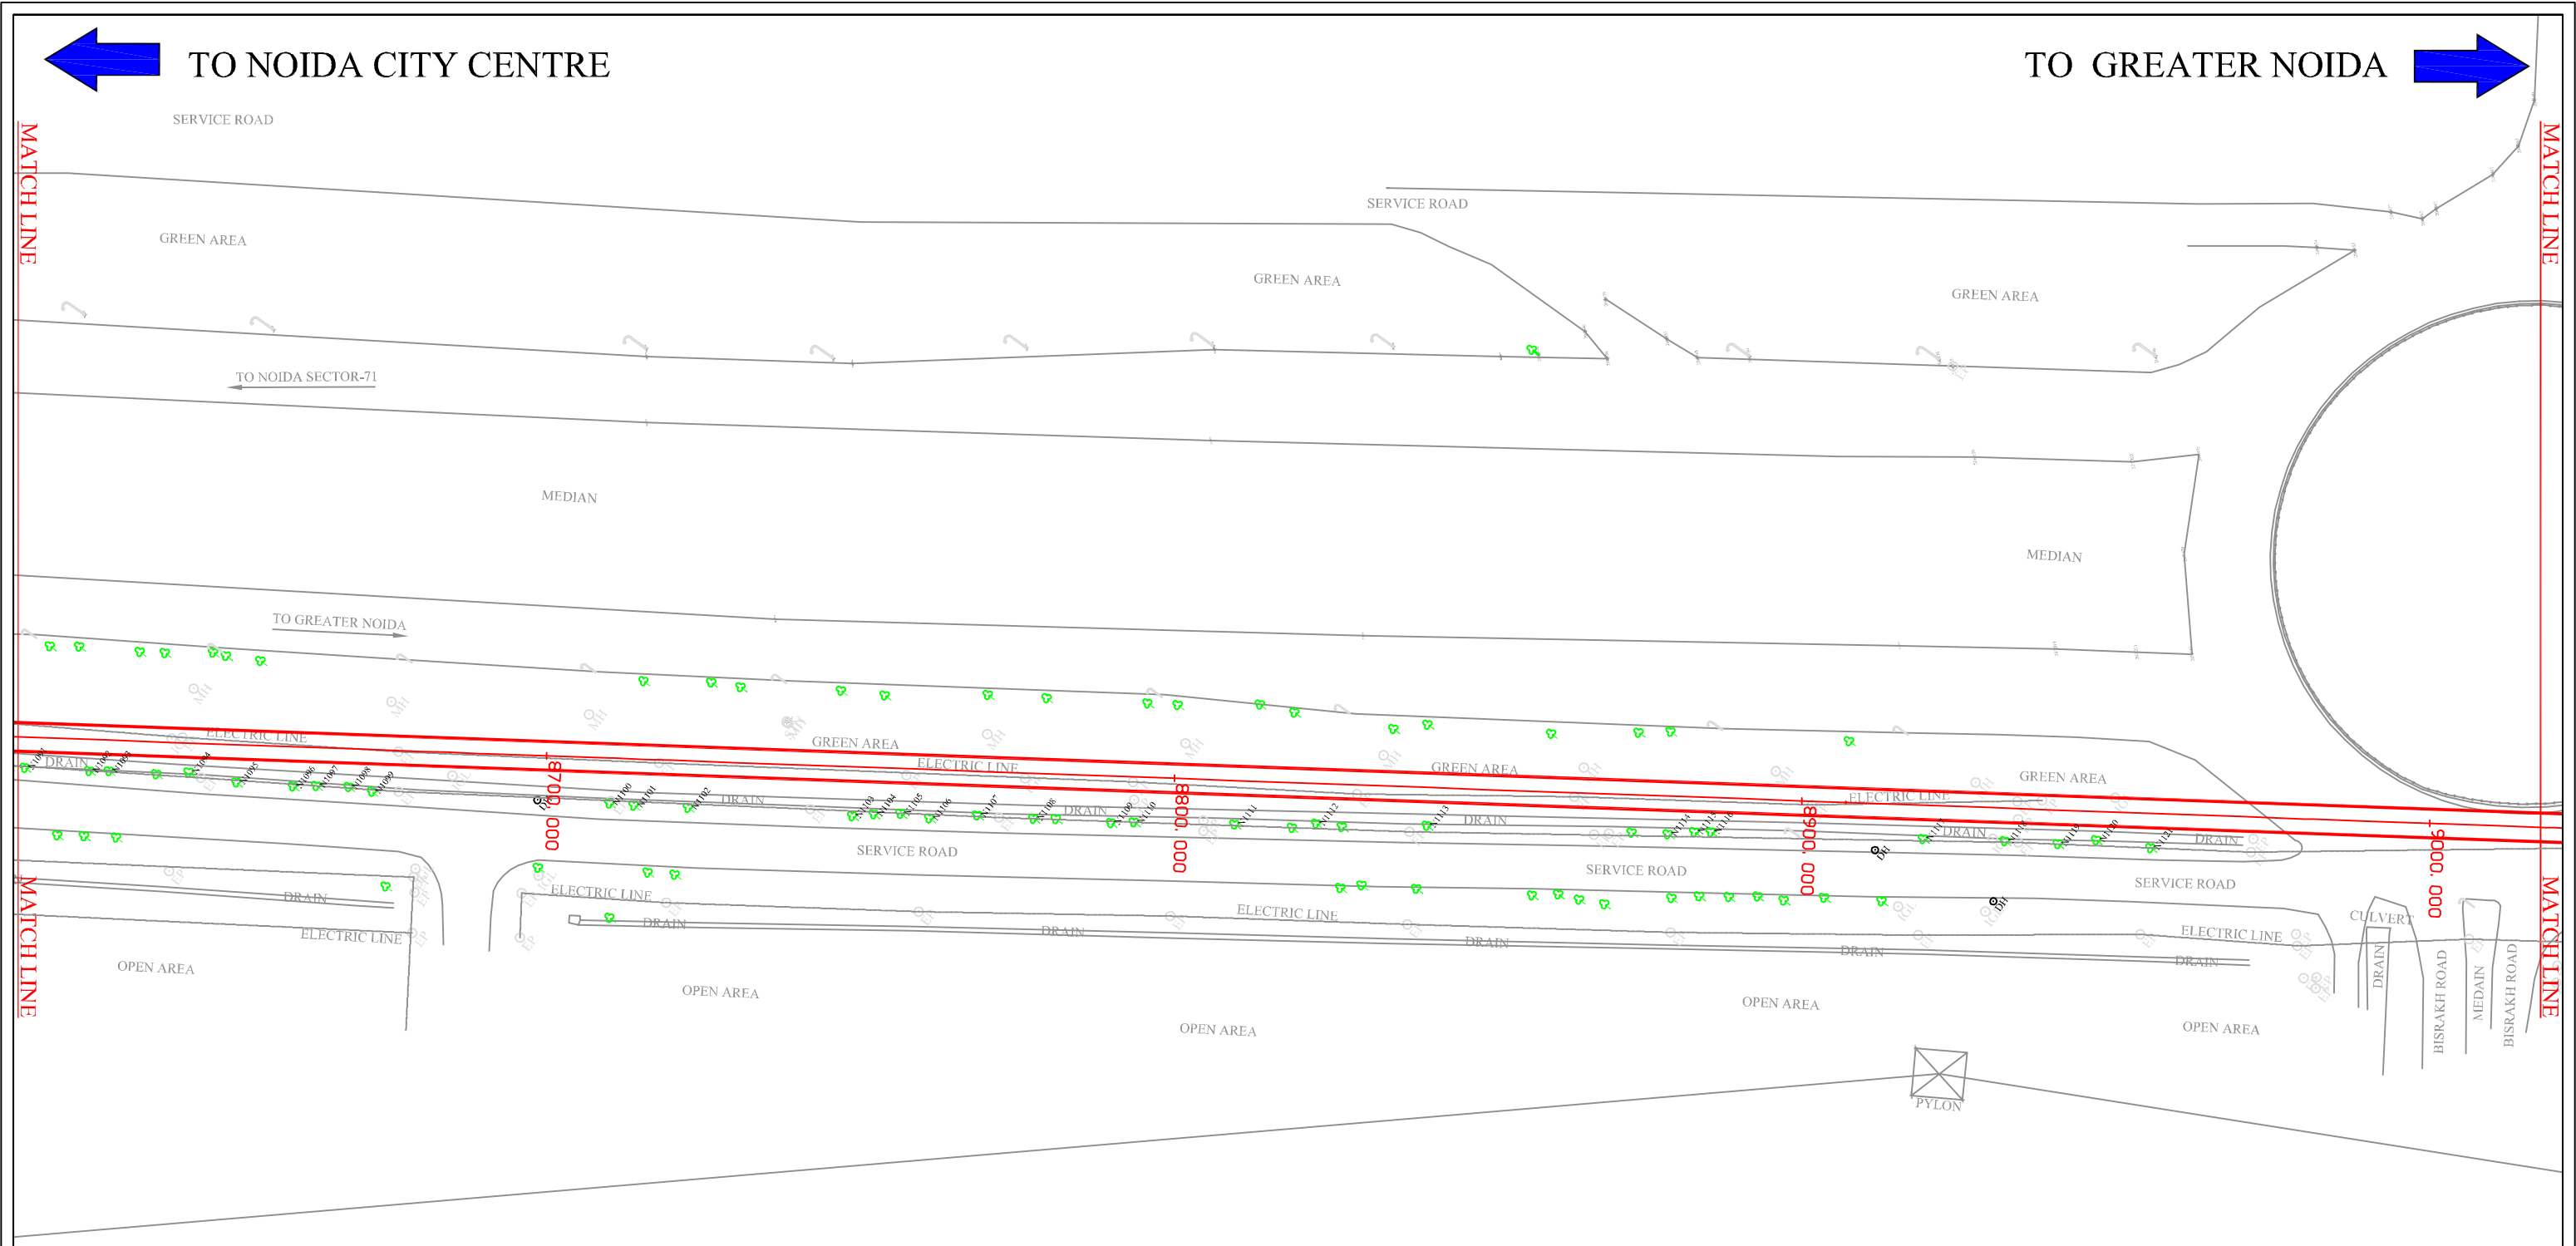

L E G E N D								
SL.NO.	DESCRIPTION	SYMBOL	SL.NO.	DESCRIPTION	SYMBOL	SL.NO.	DESCRIPTION	SYMBOL
1.	Road	ROAD	15	Bridge		29	U. P. Pwr. Co. Ltd.	UPPCL 33KV
2	Boundary Wall		16	Bus Stop	B/Stop	30	Signal Post	
3	Footpath		17	Fly Over		31	Control Point	
4	Fence		18	Water Pipeline		32	Tree	
5	Electric Line		19	Drain Hole	DH	33	Indraprastha G. Ltd.	
6	POND	POND	20	Main Hole		34	Well	
7	Drain	DRAIN	21	Lamp Post		35	Culvert	Culvert
8	Nala	NALA	22	Optical F-Cable	OFC	36	Junction Box	
9	PARK/GREEN		23	Vodafone OFC	VDP	37	Electric Pole	
10	Building	BUILD.	24	Transformer		38	Bore Hole	
11	Shop	SHOP	25	Airtel OFC	APTI	39	Sign Board	
12	Shed	SHED	26	Flood Light	FL	40	Tree No.	N100
13	Temple	TMPL	27	Km Stone	KMS	41	Gtr.N.Ind.Dvlp.Athty	GNDIA 11KV
14	Gate		28	Handpump	HP	42	Noida.Pwr.Co.Ltd.	NPCL 11KV




NOTES :-
■ ALL DIMENSIONS AND LEVELS ARE IN METRES.

CLIENT:  **NOIDA METRO RAIL CORPORATION LTD.**
BLOCK-III, 3rd Floor, Ganga Shopping Complex, Sector-29, Noida-201301

PROJECT: TOPOGRAPHICAL SURVEY WORK OF PROPOSED METRO CORRIDOR FROM
SECTOR-51 NOIDA TO GREATOR NOIDA SECTOR-2

SUBMITTED BY:  Mapage Infrastructure Pvt. Ltd.
9/57, EKLAVYA VIHAR, SECTOR-9,
VASUNDHARA, GHAZIABAD (UP) INDIA
TELEFAX-0120-4376001
EMAIL-mapageindia@gmail.com

DRWN	CHK'D	APP'D	DATE
			JAN.-2020
DRAWING No. DMRC/SECTOR-51 TO SECTOR-2/TOPO/2020			SHEET NO. 24/27
SCALE - 1 : 1000			REV. 0
			FORMAT A 3

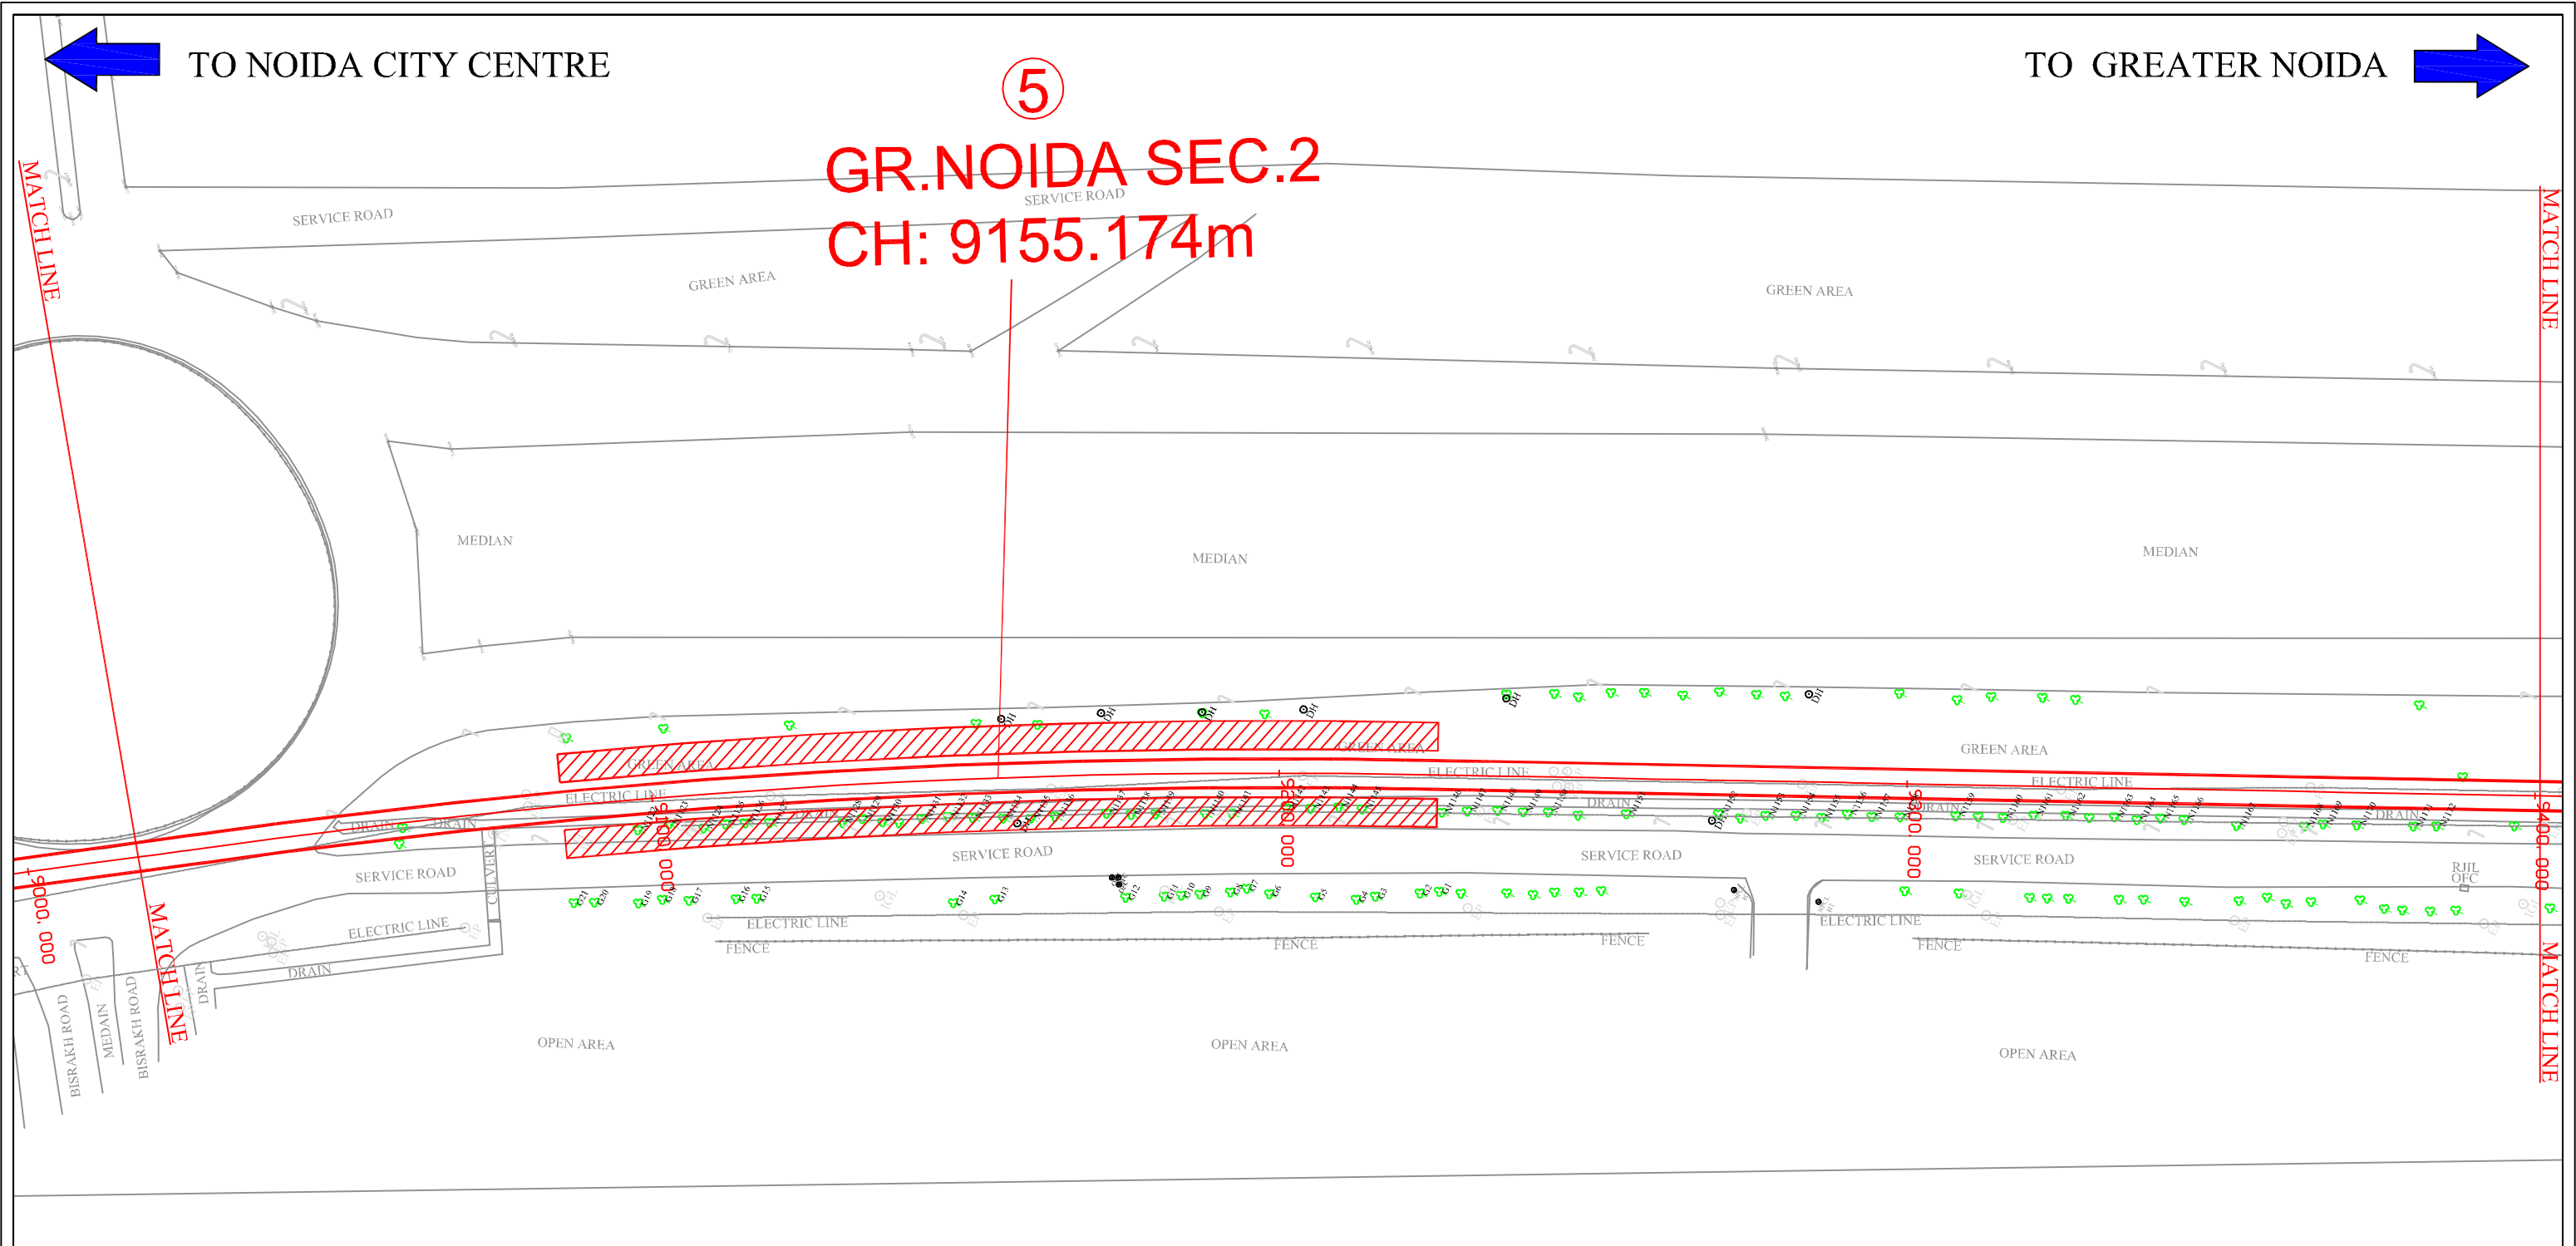

L E G E N D							
SL.NO.	DESCRIPTION	SYMBOL	SL.NO.	DESCRIPTION	SYMBOL	SL.NO.	DESCRIPTION
1.	Road	ROAD	15	Bridge	BRIDGE	29	U. P. Pwr. Co. Ltd.
2	Boundary Wall	BOUNDARY WALL	16	Bus Stop	B/STOP	30	Signal Post
3	Footpath	FOOTPATH	17	Fly Over	FLY OVER	31	Control Point
4	Fence	FENCE	18	Water Pipeline	WATER PIPELINE	32	Tree
5	Electric Line	ELECTRIC LINE	19	Drain Hole	DH	33	Indraprastha G. Ltd.
6	POND	POND	20	Main Hole	MH	34	Well
7	Drain	DRAIN	21	Lamp Post	LP	35	Culvert
8	Nala	NALA	22	Optical F-Cable	OFC	36	Junction Box
9	PARK/GREEN	PARK/GREEN	23	Vodafone OFC	VDP	37	Electric Pole
10	Building	BUILD.	24	Transformer	TR	38	Bore Hole
11	Shop	SHOP	25	Airtel OFC	APT	39	Sign Board
12	Shed	SHED	26	Flood Light	FL	40	Tree No.
13	Temple	TMPL	27	Km Stone	KMS	41	Gtr.N.Ind.Dvlp.Athty
14	Gate	GATE	28	Handpump	HP	42	Noida.Pwr.Co.Ltd.

NOTES :-

■ ALL DIMENSIONS AND LEVELS ARE IN METRES.


CLIENT: **NOIDA METRO RAIL CORPORATION LTD.**
BLOCK-III, 3rd Floor, Ganga Shopping Complex, Sector-29, Noida-201301

PROJECT: TOPOGRAPHICAL SURVEY WORK OF PROPOSED METRO CORRIDOR FROM
SECTOR-51 NOIDA TO GREATOR NOIDA SECTOR-2

SUBMITTED BY: Mapage Infrastructure Pvt. Ltd. 9/57, EKLAVYA VIHAR, SECTOR-9, VASUNDHARA, GHAZIABAD (UP) INDIA TELEFAX-0120-4376001 EMAIL-mapageindia@gmail.com	DRWN	CHK'D	APP'D	DATE
				JAN.-2020
	DRAWING No. DMRC/SECTOR-51 TO SECTOR-2/TOPO/2020			SHEET NO. 25/27
	SCALE - 1 : 1000			REV. 0
				FORMAT A 3

← TO NOIDA CITY CENTRE

TO GREATER NOIDA →

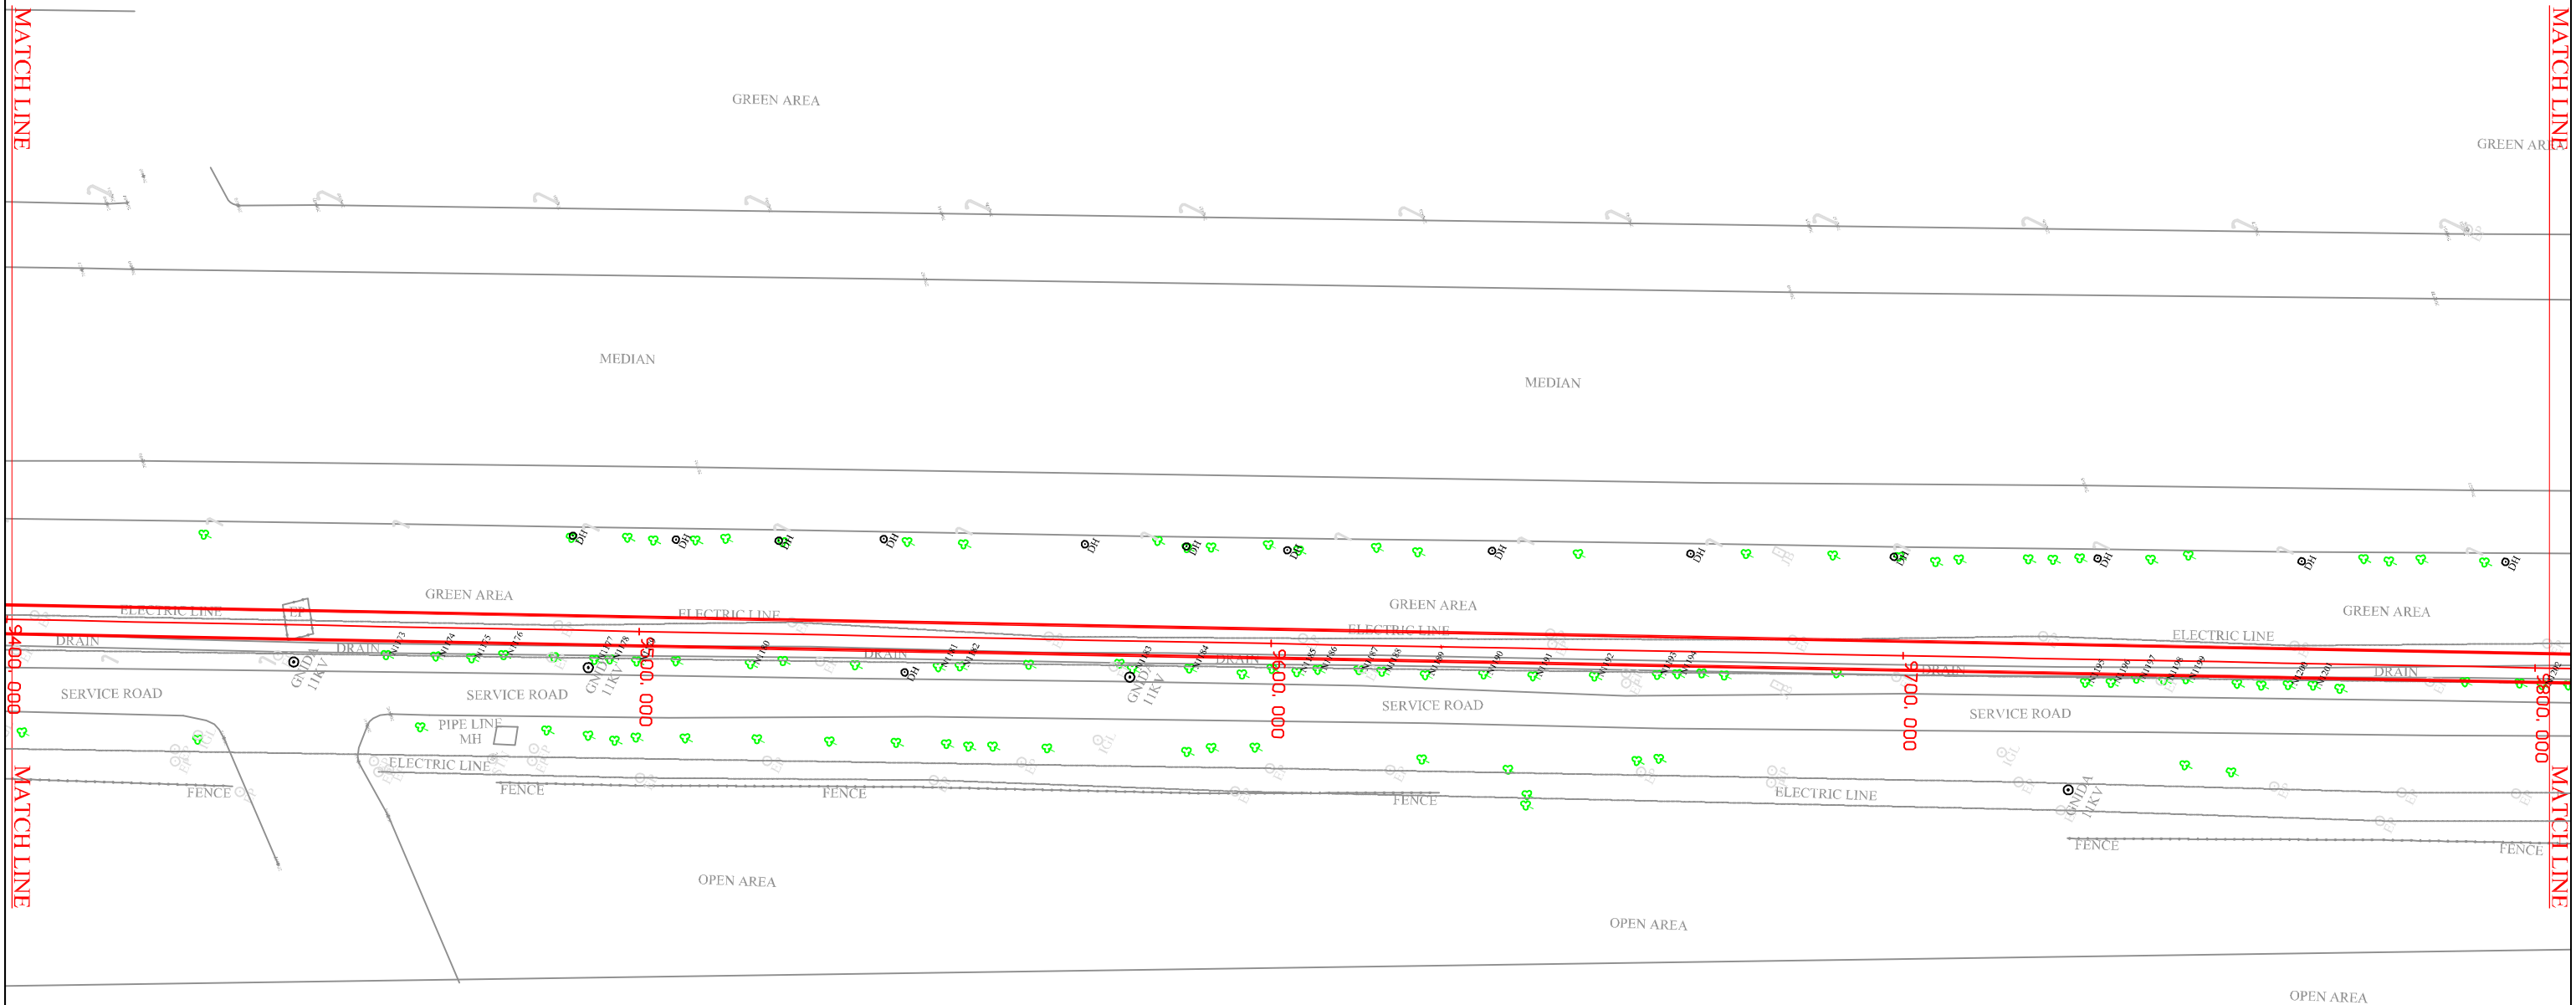


L E G E N D								
SL.NO.	DESCRIPTION	SYMBOL	SL.NO.	DESCRIPTION	SYMBOL	SL.NO.	DESCRIPTION	SYMBOL
1.	Road	ROAD	15.	Bridge		29.	U. P. Pwr. Co. Ltd.	UPPCL 33KV
2.	Boundary Wall		16.	Bus Stop	B/Stop	30.	Signal Post	
3.	Footpath		17.	Fly Over		31.	Control Point	
4.	Fence		18.	Water Pipeline		32.	Tree	
5.	Electric Line		19.	Drain Hole	DH	33.	Indraprastha G. Ltd.	
6.	POND	POND	20.	Main Hole	MH	34.	Well	
7.	Drain	DRAIN	21.	Lamp Post		35.	Culvert	Culvert
8.	Nala	NALA	22.	Optical F-Cable	OFC	36.	Junction Box	
9.	PARK/GREEN		23.	Vodafone OFC	VDP	37.	Electric Pole	
10.	Building	BUILD.	24.	Transformer		38.	Bore Hole	
11.	Shop	SHOP	25.	Airtel OFC	APTI	39.	Sign Board	
12.	Shed	SHED	26.	Flood Light	FL	40.	Tree No.	N100
13.	Temple	TMPL	27.	Km Stone	KMS	41.	Gr.N.Ind.Dvlp.Athty	GNDA 11KV
14.	Gate		28.	Handpump	HP	42.	Noida.Pwr.Co.Ltd.	NPCL 11

NOTES :-

■ ALL DIMENSIONS AND LEVELS ARE IN METRES.

CLIENT:  NOIDA METRO RAIL CORPORATION LTD. BLOCK-III, 3rd Floor, Ganga Shopping Complex, Sector-29, Noida-201301				
PROJECT: TOPOGRAPHICAL SURVEY WORK OF PROPOSED METRO CORRIDOR FROM SECTOR-51 NOIDA TO GREATOR NOIDA SECTOR-2				
SUBMITTED BY:  Mapage Infrastructure Pvt. Ltd. 9/57, EKLAVYA VIHAR, SECTOR-9, VASUNDHARA, GHAZIABAD (UP) INDIA TELEFAX-0120-4376001 EMAIL-mapageindia@gmail.com	DRWN	CHK'D	APP'D	DATE
				JAN.- 2020
	DRAWING No.			SHEET NO.
	DMRC/SECTOR-51 TO SECTOR-2/TOPO/2020			26/27
				REV.
SCALE - 1 : 1000			0	
			FORMAT	
			A 3	

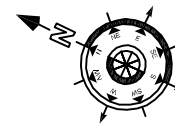


← TO NOIDA CITY CENTRE

TO GREATER NOIDA →

MATCH LINE

MATCH LINE

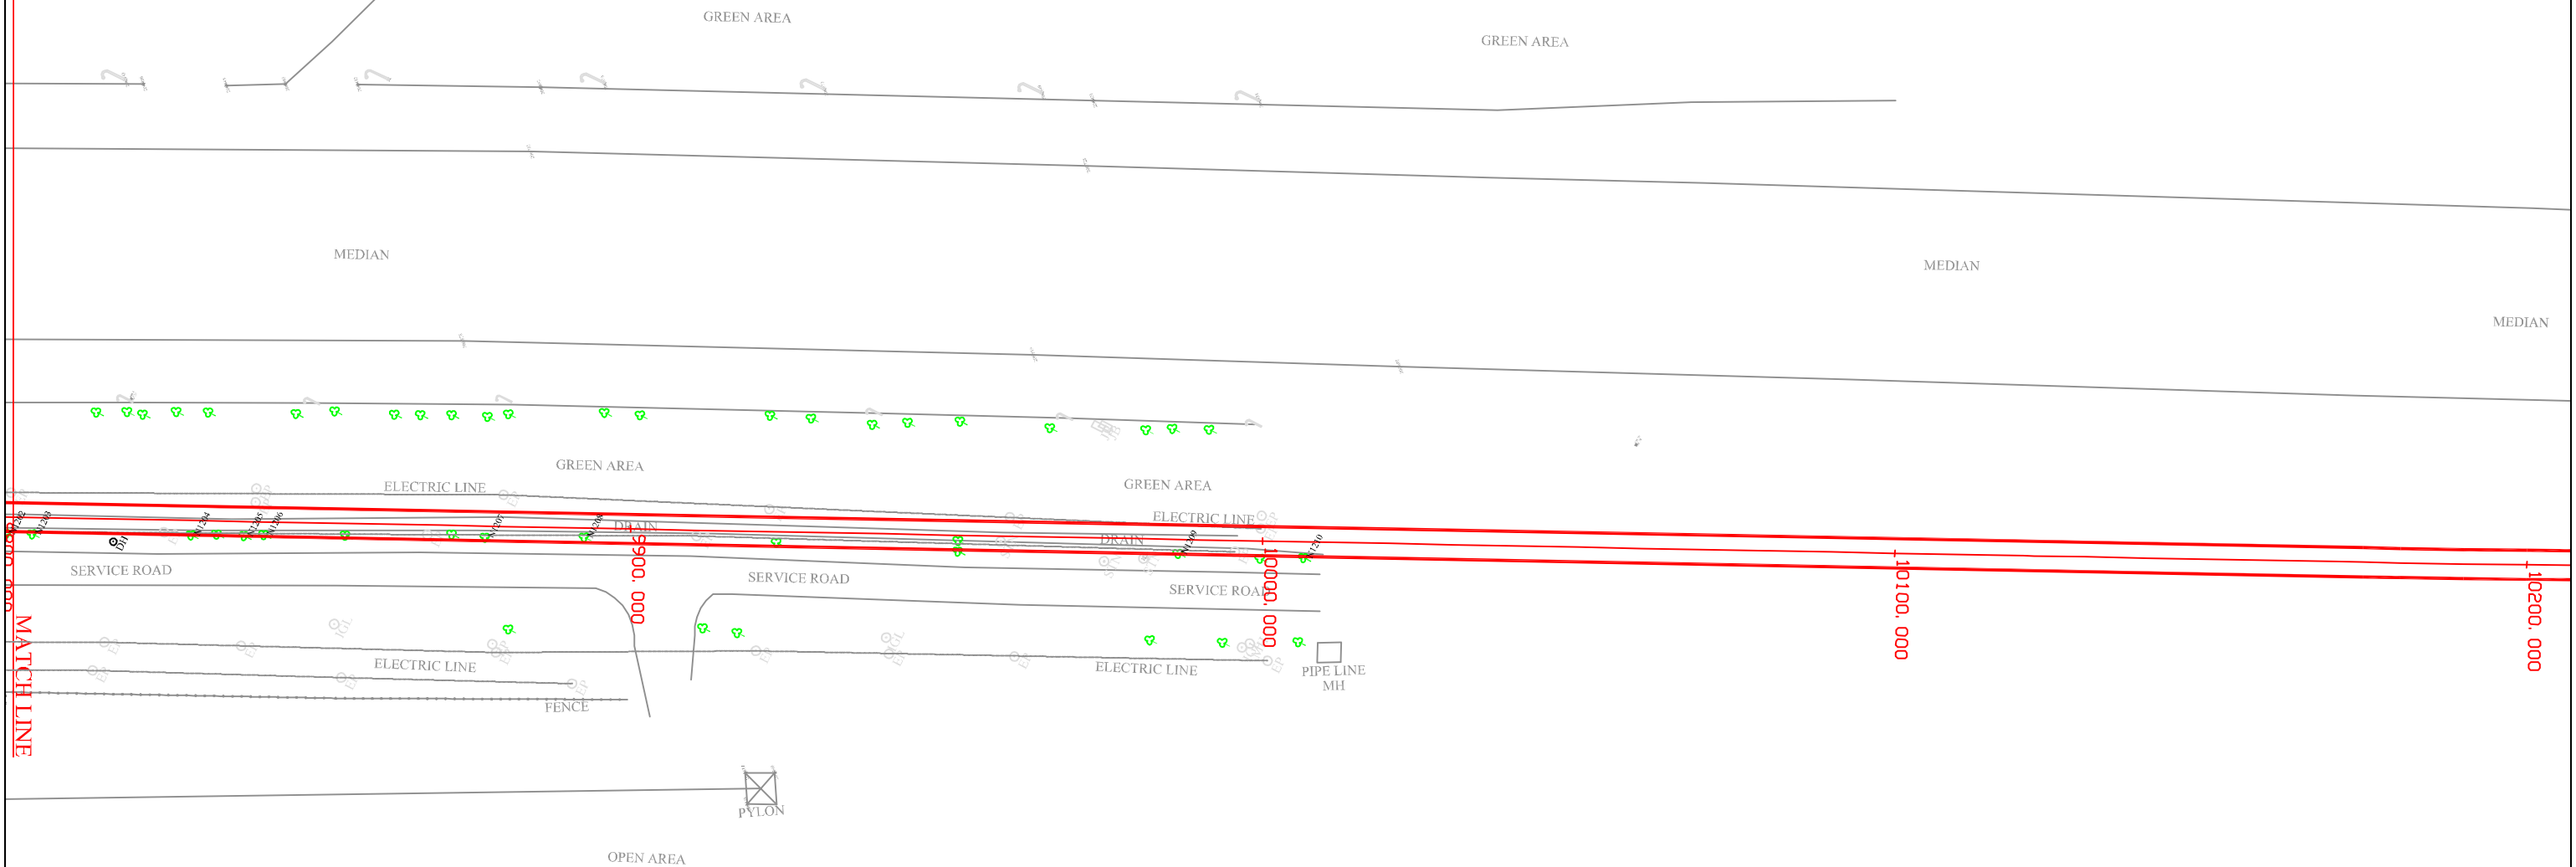

L E G E N D							
SL.NO.	DESCRIPTION	SYMBOL	SL.NO.	DESCRIPTION	SYMBOL	SL.NO.	DESCRIPTION
1.	Road	ROAD	15	Bridge	BRIDGE	29	U. P. Pwr. Co. Ltd.
2	Boundary Wall	BOUNDARY WALL	16	Bus Stop	B/Stop	30	Signal Post
3	Footpath	FOOTPATH	17	Fly Over	FLY OVER	31	Control Point
4	Fence	FENCE	18	Water Pipeline	WATER PIPELINE	32	Tree
5	Electric Line	ELECTRIC LINE	19	Drain Hole	DH	33	Indraprastha G. Ltd.
6	POND	POND	20	Main Hole	MH	34	Well
7	Drain	DRAIN	21	Lamp Post	LP	35	Culvert
8	Nala	NALA	22	Optical F-Cable	OFC	36	Junction Box
9	PARK/GREEN	PARK/GREEN	23	Vodafone OFC	VDP	37	Electric Pole
10	Building	BUILD.	24	Transformer	TR	38	Bore Hole
11	Shop	SHOP	25	Airtel OFC	APT	39	Sign Board
12	Shed	SHED	26	Flood Light	FL	40	Tree No.
13	Temple	TMPL	27	Km Stone	KMS	41	Gtr.N.Ind.Dvlp.Athty
14	Gate	GATE	28	Handpump	HP	42	Noida.Pwr.Co.Ltd.

NOTES :-

■ ALL DIMENSIONS AND LEVELS ARE IN METRES.

CLIENT:  NOIDA METRO RAIL CORPORATION LTD. BLOCK-III, 3rd Floor, Ganga Shopping Complex, Sector-29, Noida-201301				
PROJECT: TOPOGRAPHICAL SURVEY WORK OF PROPOSED METRO CORRIDOR FROM SECTOR-51 NOIDA TO GREATOR NOIDA SECTOR-2				
SUBMITTED BY:  Mapage Infrastructure Pvt. Ltd. 9/57, EKLAVYA VIHAR, SECTOR-9, VASUNDHARA, GHAZIABAD (UP) INDIA TELEFAX-0120-4376001 EMAIL-mapageindia@gmail.com	DRWN	CHK'D	APP'D	DATE
				JAN.- 2020
	DRAWING No.			SHEET NO.
	DMRC/SECTOR-51 TO SECTOR-2/TOPO/2020			27/27 REV. 0
	SCALE - 1 : 1000			FORMAT A 3

